

**CONDOMINIUM SUBDIVISION PLAN
FAIRWAYS OF WHISPERING PINES CONDOMINIUM**

* SHEETS REVISED ON SEPTEMBER 8, 2003
1, 30, 31, 32 & 33



LEGAL DESCRIPTION

PARCEL 2

THAT PART OF THE SE 1/4 OF THE SW QUARTER 1/4 OF SECTION 19, THE NE 1/4 OF SECTION 30, AND THE NE 1/4 OF THE NW QUARTER 1/4 OF SECTION 30, ALL IN T1N, R5E, HAMBURG TOWNSHIP, LIVINGSTON COUNTY, MICHIGAN DESCRIBED AS: COMMENCING AT THE EAST 1/4 CORNER OF SECTION 19, T1N, R5E, HAMBURG TOWNSHIP, LIVINGSTON COUNTY, MICHIGAN, THENCE S87°33'07"W, 1313.42 FEET ALONG THE EAST-WEST 1/4 LINE OF SECTION 19 TO THE NE CORNER OF THE WEST 1/2 OF THE SE 1/4 OF SECTION 19 BEING ALSO THE NE CORNER OF WHISPERING PINES AS RECORDED IN LIBER 1309, PAGES 846-855 OF LIVINGSTON COUNTY RECORDS AND THE NW CORNER OF PHEASANT BROOK VILLAGE AS RECORDED IN LIBER 1320, PAGES 504-507 OF LIVINGSTON COUNTY RECORDS; THENCE S00°13'56"E, 60.03 FEET ALONG THE COMMON LINE BETWEEN WHISPERING PINES AND PHEASANT BROOK VILLAGE; THENCE S88°05'15"W, 711.89 FEET ALONG THE SOUTH RIGHT-OF-WAY LINE OF HIGHWAY M-36 TO THE NE CORNER OF UNIT 14 OF WHISPERING PINES; THENCE S01°54'45"E, 388.00 FEET ALONG THE EAST LINE OF UNITS 14, 15, AND 16 TO THE SE CORNER OF UNIT 16; THENCE S84°00'30"W, 184.14 FEET ALONG THE SOUTH LINE OF UNIT 16; THENCE N68°10'00"W, 163.30 FEET CONVERGING ALONG SAID SOUTH LINE TO THE SW CORNER OF UNIT 16; THENCE ALONG THE SOUTH AND EAST LINES OF WHISPERING PINES NO. 2 AS RECORDED IN LIBER 1493, PAGES 381-384 OF LIVINGSTON COUNTY RECORDS THE FOLLOWING TWELVE COURSES: 1) SOUTHWESTERLY, 31.82 FEET ON A CURVE TO THE LEFT HAVING A RADIUS OF 25.00 FEET, AN INTERNAL ANGLE OF 72°27'31", AND A CHORD BEARING S10°44'58"W, 28.55 FEET; 2) S25°28'48"E, 28.18 FEET; 3) SOUTHEASTERLY, 129.75 FEET ON A CURVE TO THE RIGHT HAVING A RADIUS OF 483.00 FEET, AN INTERNAL ANGLE OF 18°03'24", AND A CHORD BEARING S17°28'20"E, 129.33 FEET; 4) N81°33'40"E, 98.94 FEET; 5) S26°08'10"E, 220.42 FEET; 6) S30°24'16"E, 417.38 FEET; 7) S84°37'54"W, 320.15 FEET; 8) N44°35'44"W, 12.33 FEET; 9) NORTHWESTERLY, 30.28 FEET ON A CURVE TO THE LEFT HAVING A RADIUS OF 28.00 FEET, AN INTERNAL ANGLE OF 80°45'06", AND A CHORD BEARING N89°00'17"W, 32.41 FEET; 10) S54°35'20"W, 63.09 FEET; 11) SOUTHWESTERLY, 438.85 FEET ON A CURVE TO THE RIGHT HAVING A RADIUS OF 633.00 FEET, AN INTERNAL ANGLE OF 38°43'22", AND A CHORD BEARING S74°27'01"W, 430.12 FEET; 12) SOUTHWESTERLY, 33.39 FEET ON A CURVE TO THE LEFT HAVING A RADIUS OF 25.00 FEET, AN INTERNAL ANGLE OF 76°31'04", AND A CHORD BEARING S56°33'10"W, 30.08 FEET TO THE POINT OF BEGINNING OF THE FOLLOWING DESCRIBED PARCEL: THENCE SOUTHWESTERLY, 98.08 FEET ON A CURVE TO THE RIGHT HAVING A RADIUS OF 363.47 FEET, AN INTERNAL ANGLE OF 14°58'02", AND A CHORD BEARING S32°28'04"W, 94.78 FEET; THENCE S24°38'48"W, 343.98 FEET; THENCE SOUTHWESTERLY, 67.28 FEET ON A CURVE TO THE RIGHT HAVING A RADIUS OF 433.00 FEET, AN INTERNAL ANGLE OF 03°33'59", AND A CHORD BEARING S89°20'40"W, 67.18 FEET; THENCE SOUTHWESTERLY, 30.85 FEET ON A CURVE TO THE LEFT HAVING A RADIUS OF 247.00 FEET, AN INTERNAL ANGLE OF 02°50'49", AND A CHORD BEARING S32°13'22"W, 30.85 FEET; THENCE S54°21'10"E, 126.53 FEET; THENCE SOUTHEASTERLY, 1115.02 FEET ON A CURVE TO THE LEFT HAVING A RADIUS OF 627.00 FEET, AN INTERNAL ANGLE OF 101°33'28", AND A CHORD BEARING S19°26'06"E, 973.78 FEET; THENCE S56°38'50"E, 61.08 FEET; THENCE SOUTHEASTERLY, 162.70 FEET ON A CURVE TO THE LEFT HAVING A RADIUS OF 635.00 FEET, AN INTERNAL ANGLE OF 14°40'48", AND A CHORD BEARING S83°43'17"E, 162.25 FEET; THENCE N89°25'18"E, 145.58 FEET; THENCE S00°33'42"E, 120.00 FEET; THENCE N89°28'18"E, 490.81 FEET; THENCE SOUTHEASTERLY, 287.00 FEET ON A CURVE TO THE RIGHT HAVING A RADIUS OF 725.00 FEET, AN INTERNAL ANGLE OF 22°44'41", AND A CHORD BEARING S87°12'12"E, 286.92 FEET; THENCE S87°49'01"E, 83.22 FEET; THENCE SOUTHWESTERLY, 124.87 FEET ON A CURVE TO THE RIGHT HAVING A RADIUS OF 350.00 FEET, AN INTERNAL ANGLE OF 20°24'29", AND A CHORD BEARING S57°35'46"E, 124.21 FEET; THENCE N58°18'10"E, 93.75 FEET; THENCE S58°40'09"E, 17.88 FEET; THENCE S41°05'09"E, 74.54 FEET; THENCE N54°45'11"E, 10.88 FEET; THENCE SOUTHEASTERLY, 240.12 FEET ON A CURVE TO THE RIGHT HAVING A RADIUS OF 470.00 FEET, AN INTERNAL ANGLE OF 29°16'18", AND A CHORD BEARING S18°08'35"E, 237.82 FEET; THENCE S87°10'03"W, 120.01 FEET; THENCE SOUTHWESTERLY, 79.91 FEET ON A CURVE TO THE RIGHT HAVING A RADIUS OF 350.00 FEET, AN INTERNAL ANGLE OF 13°45'51", AND A CHORD BEARING S22°48'07"W, 79.73 FEET; THENCE SOUTHEASTERLY, 35.17 FEET ON A CURVE TO THE LEFT HAVING A RADIUS OF 50.00 FEET, AN INTERNAL ANGLE OF 40°18'21", AND A CHORD BEARING S104°40'39"E, 34.48 FEET; THENCE SOUTHEASTERLY, 32.82 FEET ON A CURVE TO THE RIGHT HAVING A RADIUS OF 50.00 FEET, AN INTERNAL ANGLE OF 37°22'40", AND A CHORD BEARING S12°16'29"E, 32.04 FEET; THENCE S83°35'09"E, 120.00 FEET; THENCE NORTHWESTERLY, 603.53 FEET ON A CURVE TO THE RIGHT HAVING A RADIUS OF 170.00 FEET, AN INTERNAL ANGLE OF 20°32'45", AND A CHORD BEARING N17°32'40"W, 332.93 FEET; THENCE N17°13'22"E, 56.82 FEET; THENCE N70°33'13"E, 119.81 FEET; THENCE NORTHWESTERLY, 308.80 FEET ON A CURVE TO THE LEFT HAVING A RADIUS OF 300.00 FEET, AN INTERNAL ANGLE OF 58°35'37", AND A CHORD BEARING N39°31'12"W, 253.00 FEET; THENCE N67°49'01"W, 21.07 FEET; THENCE S22°10'39"W, 120.00 FEET; THENCE N67°49'01"W, 56.19 FEET; THENCE NORTHWESTERLY, 220.32 FEET ON A CURVE TO THE LEFT HAVING A RADIUS OF 635.00 FEET, AN INTERNAL ANGLE OF 22°44'41", AND A CHORD BEARING N70°11'21"W, 218.88 FEET; THENCE S89°26'16"W, 636.36 FEET; THENCE SOUTHWESTERLY, 13.51 FEET ON A CURVE TO THE RIGHT HAVING A RADIUS OF 925.00 FEET, AN INTERNAL ANGLE OF 00°30'14", AND A CHORD BEARING S89°37'25"W, 13.51 FEET; THENCE N86°27'35"W, 215.62 FEET; THENCE N83°17'52"W, 31.79 FEET; THENCE S20°42'02"W, 19.88 FEET; THENCE SOUTHEASTERLY, 452.31 FEET ON A CURVE TO THE LEFT HAVING A RADIUS OF 230.00 FEET, AN INTERNAL ANGLE OF 112°40'35", AND A CHORD BEARING S35°38'15"E, 322.87 FEET; THENCE N88°01'28"E, 219.68 FEET; THENCE NORTHWESTERLY, 50.34 FEET ON A CURVE TO THE LEFT HAVING A RADIUS OF 50.00 FEET, AN INTERNAL ANGLE OF 58°49'49", AND A CHORD BEARING N88°01'28"E, 49.59 FEET; THENCE SOUTHEASTERLY, 182.21 FEET ON A CURVE TO THE RIGHT HAVING A RADIUS OF 50.00 FEET, AN INTERNAL ANGLE OF 174°25'49", AND A CHORD BEARING S64°44'33"E, 98.89 FEET; THENCE S67°31'40"E, 20.00 FEET; THENCE S01°55'26"E, 141.00 FEET; THENCE S88°11'26"W, 372.00 FEET; THENCE S23°45'31"E, 200.74 FEET; THENCE S86°14'26"W, 141.60 FEET; THENCE N23°45'31"W, 221.75 FEET; THENCE N67°42'28"E, 49.34 FEET; THENCE N01°58'32"E, 119.00 FEET; THENCE N10°08'24"E, 30.51 FEET; THENCE NORTHWESTERLY, 458.34 FEET ON A CURVE TO THE RIGHT HAVING A RADIUS OF 280.00 FEET, AN INTERNAL ANGLE OF 83°22'46", AND A CHORD BEARING N25°59'21"W, 407.49 FEET; THENCE N20°42'02"E, 17.68 FEET; THENCE NORTHWESTERLY, 1518.93 FEET ON A CURVE TO THE RIGHT HAVING A RADIUS OF 533.00 FEET, AN INTERNAL ANGLE OF S30°18', AND A CHORD BEARING N01°11'11"W, 1358.20 FEET; THENCE N20°45'35"E, 248.00 FEET; THENCE S84°50'11"E, 120.82 FEET; THENCE N41°04'40"E, 267.84 FEET; THENCE NORTHWESTERLY, 161.86 FEET ON A CURVE TO THE LEFT HAVING A RADIUS OF 207.00 FEET, AN INTERNAL ANGLE OF 19°33'08", AND A CHORD BEARING N22°12'18"E, 101.36 FEET; THENCE S59°59'59"E, 67.99 FEET TO THE POINT OF BEGINNING. CONTAINS 23.00 ACRES, MORE OR LESS, SUBJECT TO ANY EASEMENTS OR RESTRICTIONS OF USE OR RECORD.

(CONTINUED ON NEXT PAGE)



LEGAL DESCRIPTION

PARCEL 3

THAT PART OF THE WEST 1/2 OF THE SW 1/4 OF SECTION 20 AND THE NW 1/4 OF THE NW 1/4 OF SECTION 29, ALL IN T1N, R5E, HAMBURG TOWNSHIP, LIVINGSTON COUNTY, MICHIGAN DESCRIBED AS:

COMMENCING AT THE EAST 1/4 CORNER OF SECTION 19, T1N, R5E, HAMBURG TOWNSHIP, LIVINGSTON COUNTY, MICHIGAN, THENCE S87°53'05"W, 1313.42 FEET ALONG THE EAST-WEST 1/4 LINE OF SECTION 19 TO THE NW CORNER OF THE EAST 1/2 OF THE SE 1/4 OF SECTION 19 BEING ALSO THE NE CORNER OF WHISPERING PINES AS RECORDED IN LIBER 1304, PAGES 846-855 OF LIVINGSTON COUNTY RECORDS AND THE NW CORNER OF PHEASANT BROOK VILLAGE AS RECORDED IN LIBER 1520, PAGES 904-907 OF LIVINGSTON COUNTY RECORDS; THENCE S00°13'56"E, 1404.13 FEET ALONG THE COMMON LINE BETWEEN WHISPERING PINES AND PHEASANT BROOK VILLAGE; THENCE ALONG THE SOUTH LINE OF PHEASANT BROOK VILLAGE THE FOLLOWING FIVE COURSES: 1) S37°37'20"E, 584.58 FEET; 2) N89°32'32"E, 987.79 FEET; 3) S89°18'09"E, 1023.73 FEET; 4) N27°05'38"E, 300.03 FEET; 5) S89°08'55"E, 188.01 FEET TO THE SE CORNER OF PHEASANT BROOK VILLAGE CONDOMINIUM; THENCE S00°28'01"E, 354.84 FEET ALONG THE EAST LINE OF THE WEST 1/2 OF THE SW 1/4 OF SECTION 20 TO THE POINT OF BEGINNING OF THE FOLLOWING DESCRIBED PARCEL; THENCE S00°28'01"E, 448.12 FEET ALONG THE EAST LINE OF THE WEST 1/2 OF THE SW 1/4 OF SECTION 20 TO THE SE CORNER OF THE WEST 1/2 OF THE SW 1/4 OF SECTION 20; THENCE S00°11'39"E, 1330.87 FEET ALONG THE EAST LINE OF THE NW 1/4 OF THE NW 1/4 OF SECTION 29 TO THE SE CORNER OF THE NW 1/4 OF THE NW 1/4 OF SECTION 29; THENCE N89°32'24"W, 912.51 FEET ALONG THE SOUTH LINE OF THE NW 1/4 OF THE NW 1/4 OF SECTION 29; THENCE N00°11'39"W, 188.82 FEET PARALLEL WITH THE EAST LINE OF THE NW 1/4 OF THE NW 1/4 OF SECTION 29; THENCE N28°55'23"E, 1814.73 FEET TO THE POINT OF BEGINNING, CONTAINS 20.74 ACRES, MORE OR LESS, SUBJECT TO RIGHT-OF-WAY FOR WHITEWOOD ROAD AND ANY OTHER EASEMENTS OR RESTRICTIONS OF USE OR RECORD.

CONTRACTABLE AREA


PARCEL 3

THAT PART OF THE WEST 1/2 OF THE SW 1/4 OF SECTION 20 AND THE NW 1/4 OF THE NW 1/4 OF SECTION 29, ALL IN T1N, R5E, HAMBURG TOWNSHIP, LIVINGSTON COUNTY, MICHIGAN DESCRIBED AS:



COMMENCING AT THE EAST 1/4 CORNER OF SECTION 19, T1N, R5E, HAMBURG TOWNSHIP, LIVINGSTON COUNTY, MICHIGAN, THENCE S87°53'05"W, 1313.42 FEET ALONG THE EAST-WEST 1/4 LINE OF SECTION 19 TO THE NW CORNER OF THE EAST 1/2 OF THE SE 1/4 OF SECTION 19 BEING ALSO THE NE CORNER OF WHISPERING PINES AS RECORDED IN LIBER 1304, PAGES 846-855 OF LIVINGSTON COUNTY RECORDS AND THE NW CORNER OF PHEASANT BROOK VILLAGE AS RECORDED IN LIBER 1520, PAGES 904-907 OF LIVINGSTON COUNTY RECORDS; THENCE S00°13'56"E, 1404.13 FEET ALONG THE COMMON LINE BETWEEN WHISPERING PINES AND PHEASANT BROOK VILLAGE; THENCE ALONG THE SOUTH LINE OF PHEASANT BROOK VILLAGE THE FOLLOWING FIVE COURSES: 1) S37°37'20"E, 584.58 FEET; 2) N89°32'32"E, 987.79 FEET; 3) S89°18'09"E, 1023.73 FEET; 4) N27°05'38"E, 300.03 FEET; 5) S89°08'55"E, 188.01 FEET TO THE SE CORNER OF PHEASANT BROOK VILLAGE CONDOMINIUM; THENCE S00°28'01"E, 354.84 FEET ALONG THE EAST LINE OF THE WEST 1/2 OF THE SW 1/4 OF SECTION 20 TO THE POINT OF BEGINNING OF THE FOLLOWING DESCRIBED PARCEL; THENCE S00°28'01"E, 448.12 FEET ALONG THE EAST LINE OF THE WEST 1/2 OF THE SW 1/4 OF SECTION 20 TO THE SE CORNER OF THE WEST 1/2 OF THE SW 1/4 OF SECTION 20; THENCE S00°11'39"E, 1330.87 FEET ALONG THE EAST LINE OF THE NW 1/4 OF THE NW 1/4 OF SECTION 29 TO THE SE CORNER OF THE NW 1/4 OF THE NW 1/4 OF SECTION 29; THENCE N89°32'24"W, 912.51 FEET ALONG THE SOUTH LINE OF THE NW 1/4 OF THE NW 1/4 OF SECTION 29; THENCE N00°11'39"W, 188.82 FEET PARALLEL WITH THE EAST LINE OF THE NW 1/4 OF THE NW 1/4 OF SECTION 29; THENCE N28°55'23"E, 1814.73 FEET TO THE POINT OF BEGINNING, CONTAINS 20.74 ACRES, MORE OR LESS, SUBJECT TO RIGHT-OF-WAY FOR WHITEWOOD ROAD AND ANY OTHER EASEMENTS OR RESTRICTIONS OF USE OR RECORD.



LEDY SURVEY GROUP

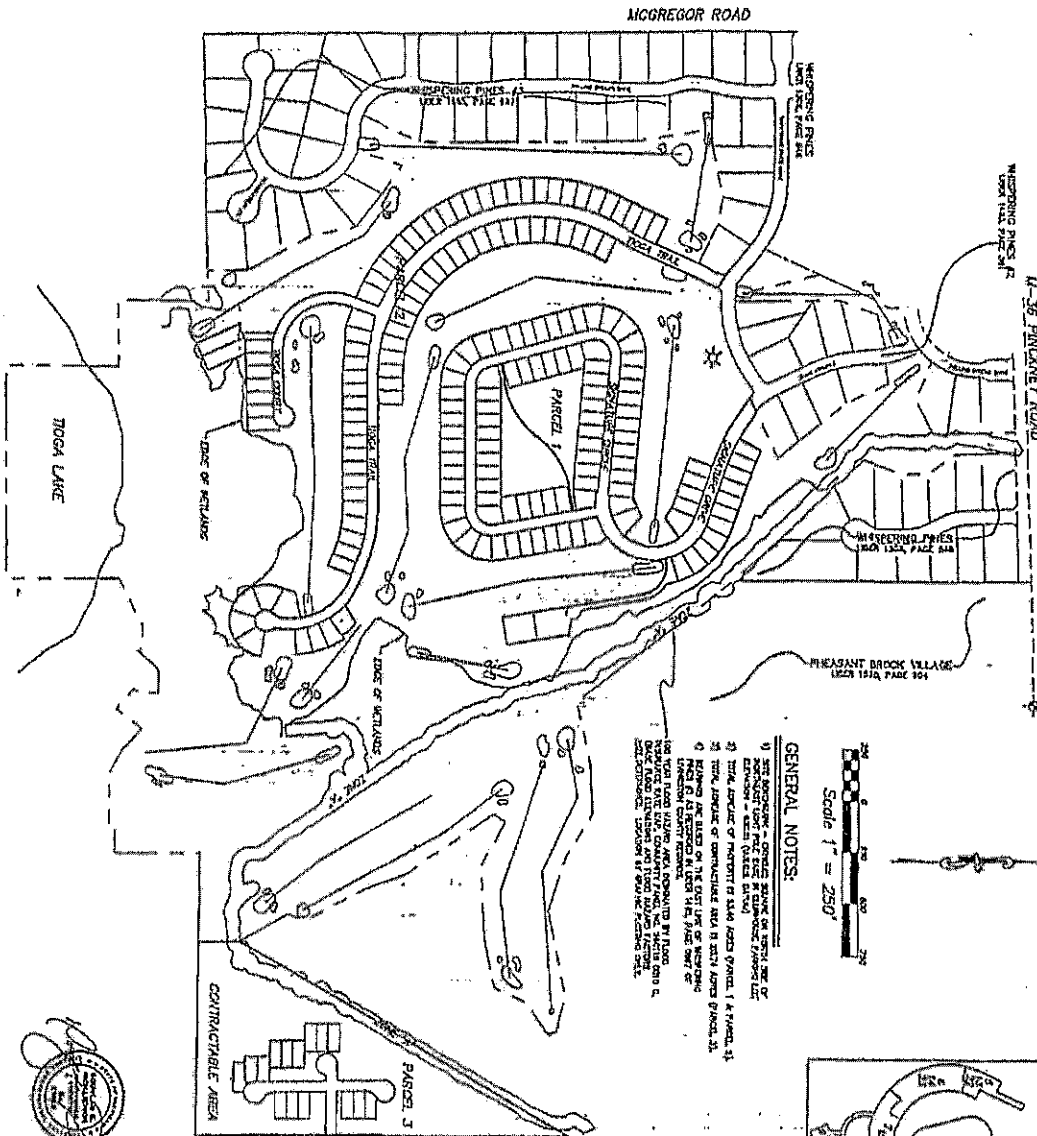

- GENERAL NOTES:**

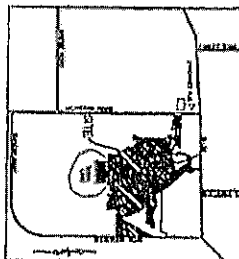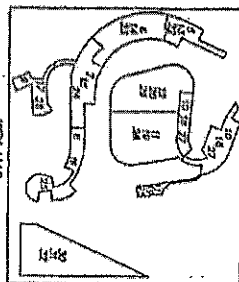

LEGEND:


**OVERALL SITE MAP
FAIRWAYS OF
WHISPERING PINES
CONDOMINIUM**







LEGEND:

- - - DISTANCE NOT TO SCALE
- CONCRETE MONUMENT
- SECTION CORNER

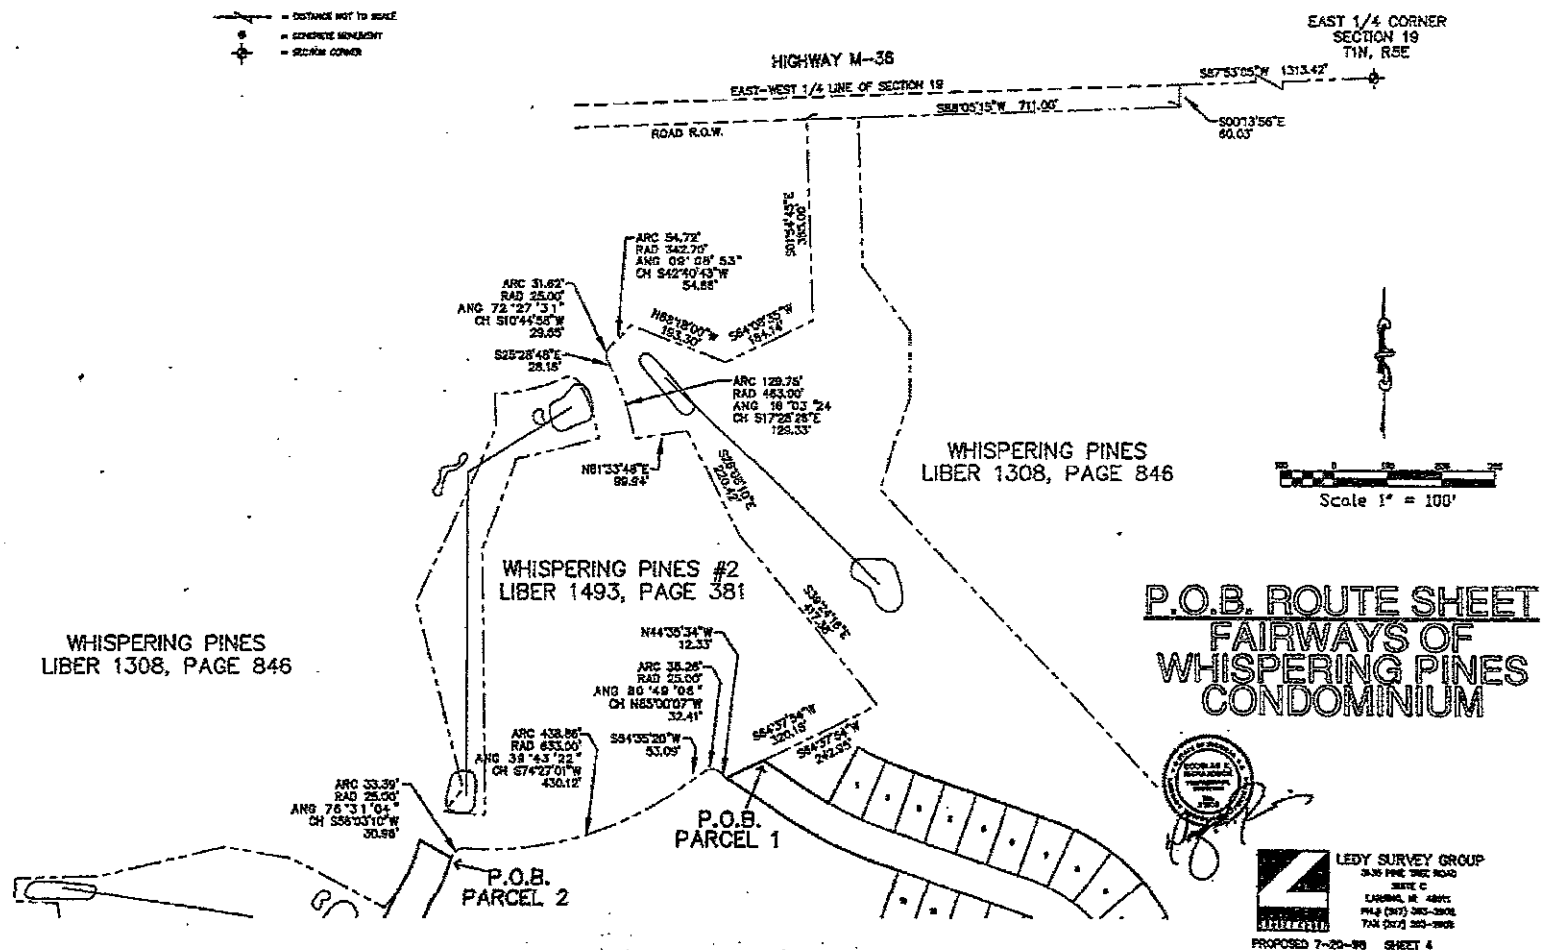

GENERAL NOTES:



LEGEND:



- = BENCHMARK ON CIRCLED SQUARE
 = DISTANCE NOT TO SCALE
 = CONCRETE MONUMENT
 = SECTION CORNER
 = CURVE NUMBER

CURVE TABLE:

NUMBER	ARC LENGTH	DELTA ANGLE	RADIUS	CHORD BEARING	CHORD LENGTH
C1	65.06'	1439'02"	363.47'	S23°25'04"W	94.78'
C2	101.85'	18°34'08"	297.06'	N22°32'18"E	101.35'
C3	67.86'	08°53'50"	433.00'	S28°05'48"W	67.19'
C4	57.01'	08°53'50"	387.00'	N29°05'48"E	56.95'
C5	1354.95'	103°55'36"	747.00'	S18°28'22"E	1176.79'
C6	1434.32'	107°04'28"	813.00'	N16°59'44"W	1285.41'
C31	1516.93'	93°09'18"	833.00'	N21°11'11"W	1365.39'
C32	1115.02'	101°53'29"	627.00'	S19°28'06"E	973.79'

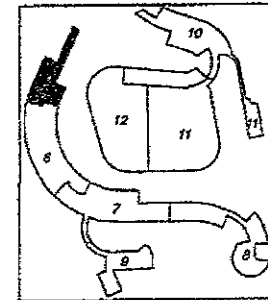

KEY MAP

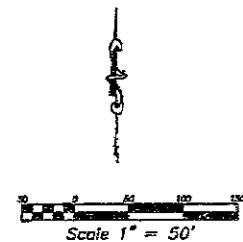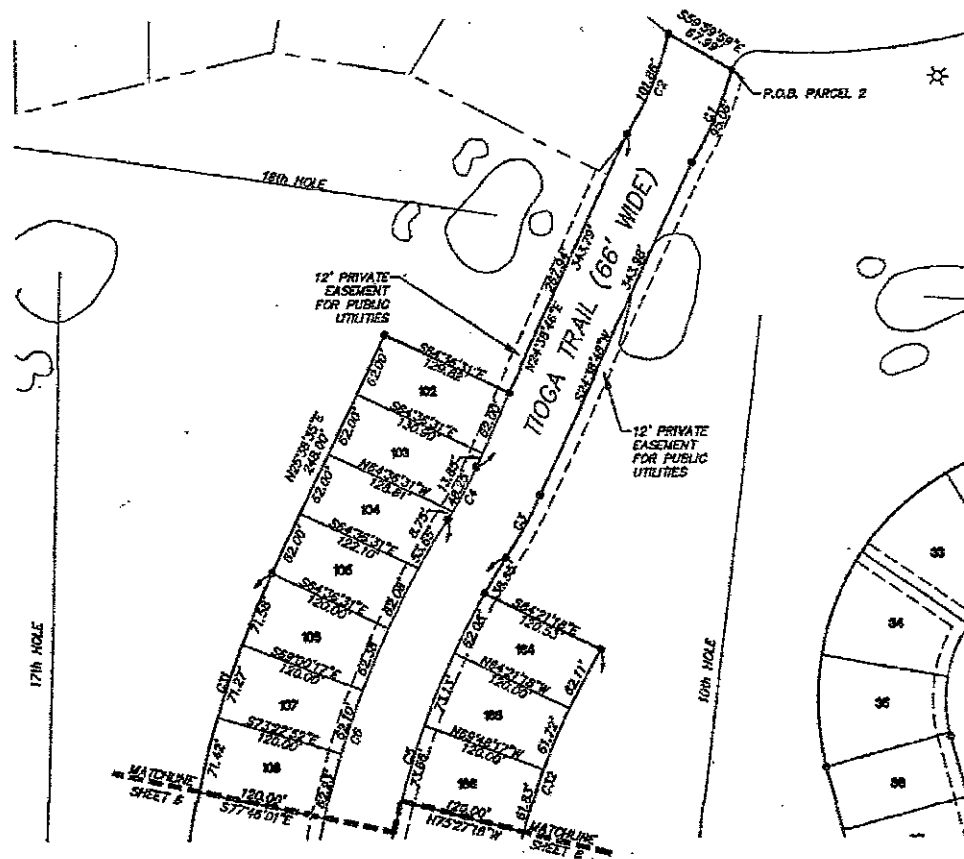

SURVEY PLAN FAIRWAYS OF WHISPERING PINES CONDOMINIUM




LEDY SURVEY GROUP
 PROPOSED 7-20-08 SHEET 5




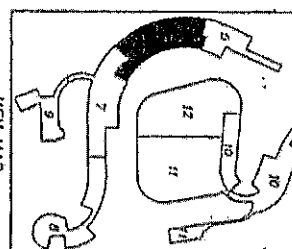


Scale 1" = 50'

**SURVEY PLAN
FAIRWAYS OF
WHISPERING PINES
CONDOMINIUM**




- 2) TOTAL ACRES OF PROPERTY IS 32.40 ACRES
- 3) ALL ROADS SHOWN ON THIS PLAN ARE PRIVATE
- 4) ALL EASEMENTS SHOWN ON THIS PLAN ARE COMMON
COMMON EASEMENT.

 = DISTANCE NOT TO SCALE
 = CONCRETE MOMENT
 = SECTION CENTER
 = CURVE NUMBER

NUMBER	ARC LENGTH	DELTA ANGLE	RADIUS	CHORD BEARING	CHORD LENGTH
C58	206.26	14°40'45"	805.00	N63°17'13"E	205.69
C16	492.31	11°24'05"	231.00	S33°38'15"E	332.87
C17	550.64	11°24'05"	280.00	N35°33'15"E	466.10
C19	1516.93	83°09'18"	933.00	S21°11'11"E	1305.25
C32	1115.02	101°33'29"	877.00	S19°26'08"E	973.79
C33	162.70	14°40'49"	638.00	S83°13'17"E	162.25

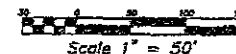

Scale 1" = 50'

SURVEY PLAN
FAIRWAYS OF
WHISPERING PINES
CONDOMINIUM



LEDY SURVEY GROUP
7-20-95 SHEET 7

GENERAL NOTES:







CURVE TABLE:

CURVE	ARC LENGTH	DELTA ANGLE	RADIUS	CHORD BEARING	CHORD LENGTH
C9	267.80'	22°44'41"	725.00'	S79°11'21" E	285.52'
C10	267.80'	22°44'41"	675.00'	N79°11'21" W	285.52'
C11	471.34'	77°00'34"	350.00'	S29°14'14" E	434.52'
C12	420.80'	75°00'30"	300.00'	N29°33'48" W	371.49'
C13	37.64'	43°07'34"	50.00'	S39°35'17" W	35.73'
C14	35.17'	42°18'24"	50.00'	S10°48'30" E	34.45'
C15	229.32'	26°14'03"	50.00'	S79°34'22" E	75.02'
C16	229.32'	22°44'41"	555.00'	N79°11'21" W	218.88'
C17	240.12'	29°18'10"	470.00'	S16°00'39" E	237.52'
C18	603.65'	20°12'43"	170.00'	N71°32'40" W	312.63'

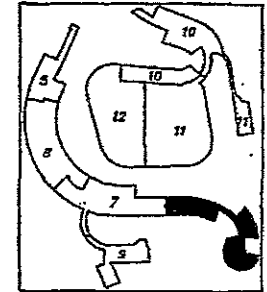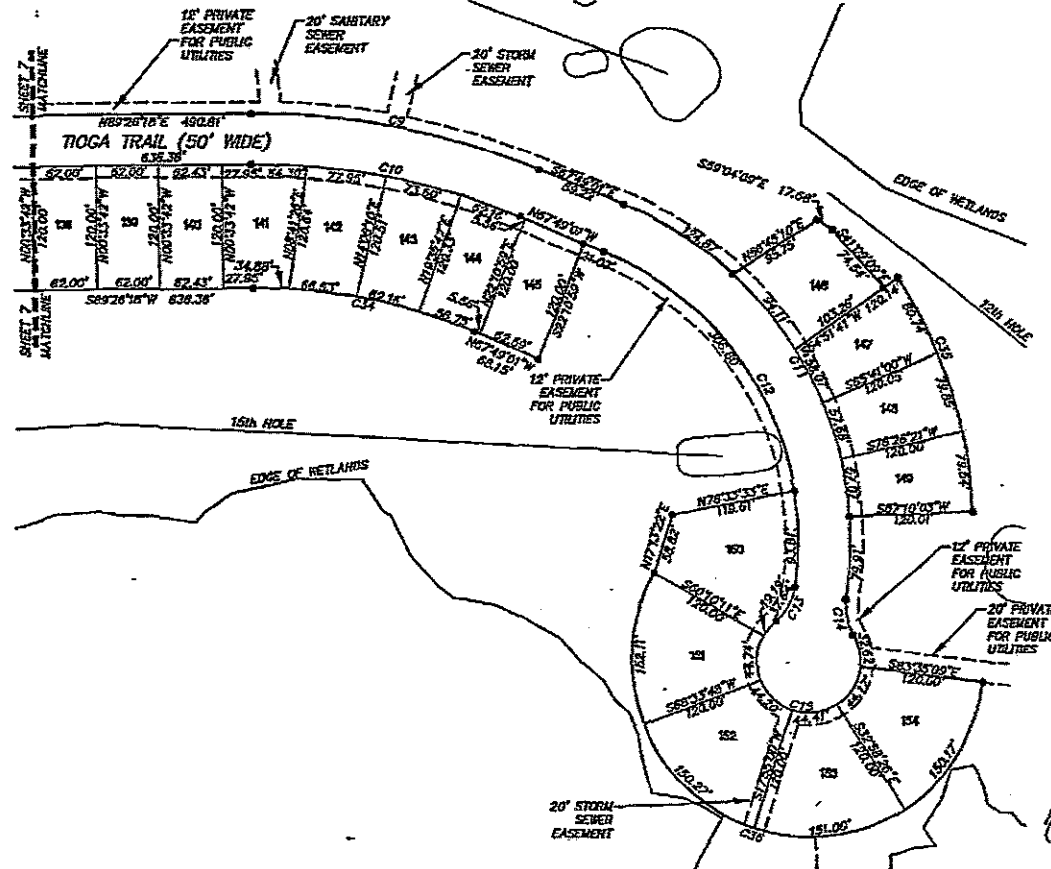

KEY MAP

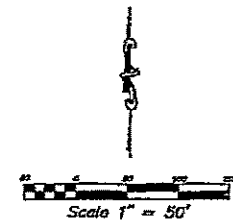


SURVEY PLAN FAIRWAYS OF WHISPERING PINES CONDOMINIUM




LEDY SURVEY GROUP

PROPOSED 7-20-00 SHEET 8



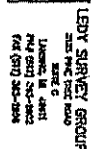

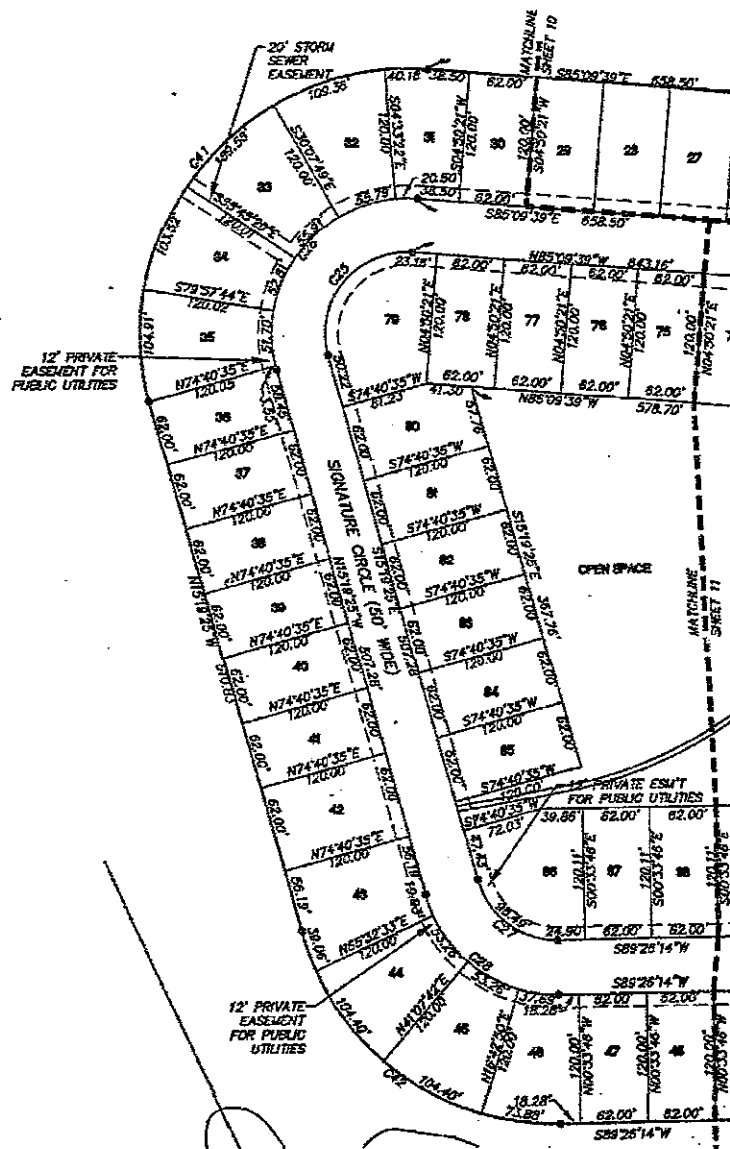

CURVE TABLE:


CURVE	ARC LENGTH	DELTA ANGLE	RADIUS	CHORD BEARING	CHORD LENGTH
C25	144.20'	110°09'47"	75.00'	N39°45'28" E	123.00'
C26	240.34'	110°09'47"	125.00'	N39°45'28" E	204.89'
C27	98.49'	75°14'20"	75.00'	S82°58'35" E	97.56'
C28	184.15'	75°14'20"	125.00'	S82°58'35" E	152.60'
C41	487.53'	108°19'41"	245.00'	S40°10'30" W	399.78'
C42	321.73'	75°14'20"	245.00'	S82°58'35" E	299.10'

LEGEND:


- DISTANCE NOT TO SCALE
- CONCRETE MONUMENT
- SECTION CORNER
- CURVE CENTER

GENERAL NOTES:

1. SITE MONUMENT - CHISELED SQUARE ON NORTH SIDE OF OF NORTHEAST LIGHT POLE BASE IN CLUBHOUSE PARKING LOT.
2. TOTAL ACRES OF PROPERTY IS 33.69 ACRES.
3. ALL ROADS SHOWN ON THIS PLAN ARE PRIVATE.
4. ALL ELEVATIONS SHOWN ON THIS PLAN ARE GENERAL COMMON ELEVATION.

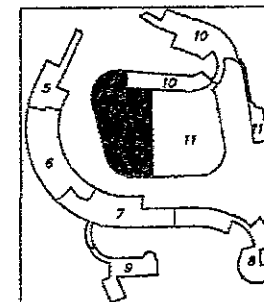

KEY MAP

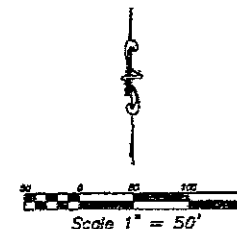

SURVEY PLAN FAIRWAYS OF WHISPERING PINES CONDOMINIUM



LEDY SURVEY GROUP
 PROPOSED 7-20-05 SHEET 12


SCHEDULE OF COORDINATES:

COORD.	NORTHING	EASTING
254	8578.3739	11158.2034
253	8611.9288	11207.3534
252	8518.7493	11168.4591
251	8491.9288	11158.2034
250	8474.5895	11093.8786
249	8474.5895	11093.8786
102	8262.52	814.00
103	8094.25	814.00
104	7752.52	814.00
105	7485.43	812.00
106	8037.39	808.00
107	8201.53	807.00
108	8019.09	804.00
109	7485.47	803.00
110	8081.87	804.00
111	8128.17	805.00

GENERAL NOTES:


- 1) ALL BUILDING ENVELOPE COORDINATES ARE ON SHEET 21.
- 2) ALL ROADS SHOWN ON THIS PLAN ARE PRIVATE.
- 3) ALL EASEMENTS SHOWN ARE GENERAL COMMON ELEMENTS.

LEGEND:


- = BUILDING SETBACK LINE
 (254) = UNIT OR BOUNDARY COORDINATE
 (254) = BUILDING ENVELOPE COORDINATE

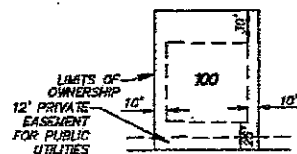


TYPICAL UNIT PLAN VIEW
NO SCALE

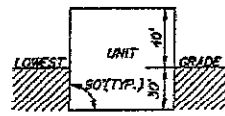

TYPICAL UNIT SECTION
NO SCALE

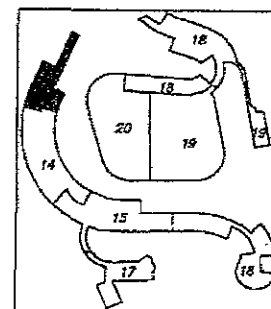

KEY MAP

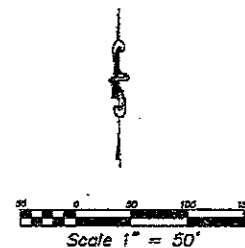

SITE PLAN FAIRWAYS OF WHISPERING PINES CONDOMINIUM



LEDY SURVEY GROUP
 PROPOSED 7-20-08 SHEET 13

SCHEDULE OF COORDINATES:

COORD	NORTHING	EASTING
280	7854.7173	11050.0969
281	7854.8254	11051.3422
282	7854.9375	11053.1621
283	7855.0102	11055.4594
284	7855.1444	11057.7847
285	7855.1753	11059.6025
286	7855.8357	11055.9566
287	7854.5570	11055.5513
288	7742.5500	11048.9940
289	7749.3070	11055.1844
290	7755.6854	11053.3039
291	7752.9525	11053.7260
292	7653.1584	11042.1653
293	7654.9720	11052.0919
294	7675.5175	11052.6721
295	7660.6335	11048.5640
296	7619.5044	11054.2439
297	7601.5971	11055.4303
298	7632.0101	11055.3555
299	7622.0529	11044.8569
300	7651.6446	11055.1335
301	7671.3020	11073.4443
302	7481.1612	11059.8057
303	7492.5936	11071.8595
304	7555.4989	11054.4571
305	7552.4445	11055.0859
306	7498.3614	11063.0170
307	7450.3835	11070.6721
308	7450.3313	11063.6601
309	7412.4104	11075.8092
310	7345.0424	11081.7530
311	7358.5021	11073.3856
312	7390.0727	11055.6780
313	7441.0242	11107.3240
314	7385.2894	11135.3729
315	7324.8524	11053.2889
316	7323.1805	11051.6184
317	7291.4108	11044.8453
318	7291.8700	11080.0285
319	7281.6535	11082.5756
320	7155.6434	11091.6046
321	7250.0745	11016.7813
322	7253.5619	11074.4591
323	7254.8356	11110.5759
324	7285.9387	11155.7546
325	7264.4521	11120.6888
326	7181.1848	11055.1370
327	7103.5375	11053.6444
328	7154.3625	11172.6757
329	7143.1787	11233.9705
330	7203.8457	11301.2697
331	7107.5024	11262.6711

UNIT AREAS:




UNIT NO.	SQUARE FEET	FLOOR
109	8028.54	894.00
110	7983.80	894.00
111	7555.15	884.00
112	7997.45	884.00
113	8516.88	884.00
114	8041.87	890.00
115	8041.71	890.00
116	7982.54	890.00
117	8007.37	894.00
118	8059.13	894.00
119	8000.13	894.00
120	8070.85	895.00
121	8123.24	904.00
122	8163.74	902.00
123	8143.72	902.00
124	8154.88	900.00
125	8153.35	895.00
126	8192.50	894.00
127	8157.13	894.00
128	8150.88	884.00
129	8127.00	894.00
130	8137.53	894.00
131	8128.70	884.00
132	8148.40	884.00

GENERAL NOTES:

- 1) ALL BUILDING ENVELOPE COORDINATES ARE ON SHEET 21.
- 2) ALL ROADS SHOWN ON THIS PLAN ARE PRIVATE.
- 3) ALL EASEMENTS SHOWN ARE GENERAL COMMON ELEMENTS.

LEGEND:

- - - BUILDING SETBACK LINE
- UNIT OR BOUNDARY COORDINATE
- BUILDING ENVELOPE COORDINATE

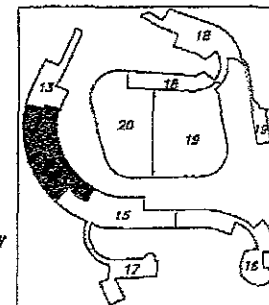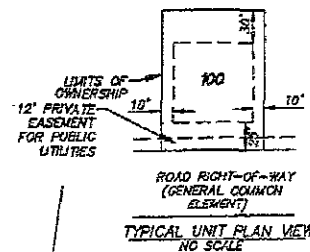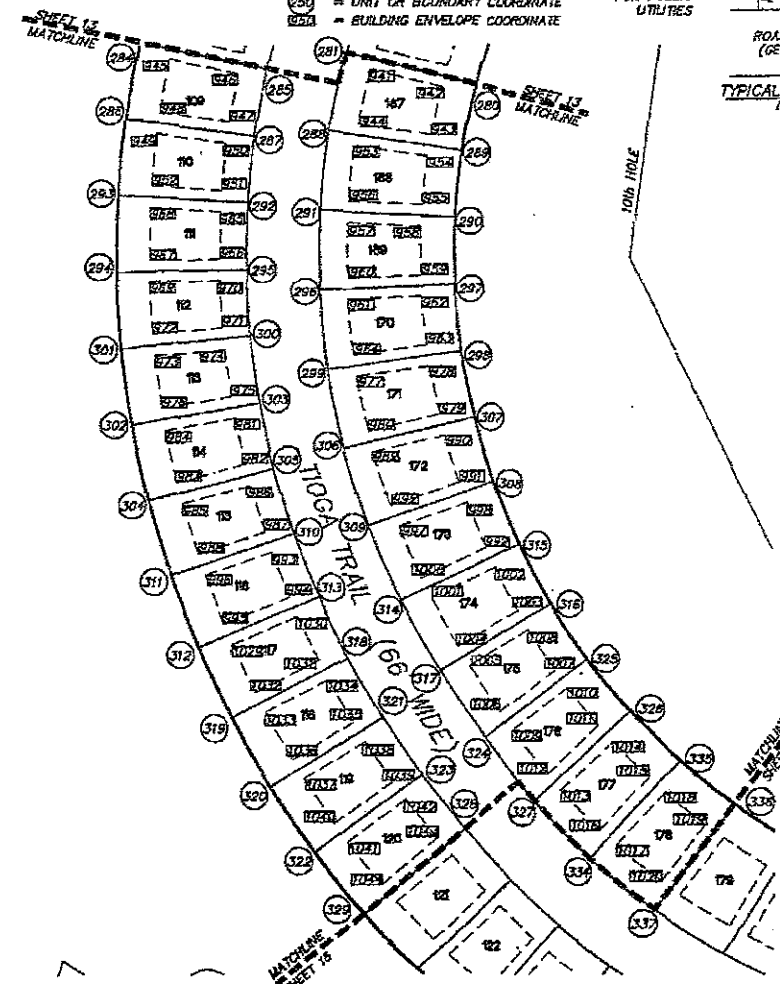

Scale 1" = 50'

SITE PLAN FAIRWAYS OF WHISPERING PINES CONDOMINIUM



LEDY SURVEY GROUP
 3135 TOWN DR. RD.
 SUITE C
 LAWRENCE, MA 01840
 PH: (978) 250-2400
 FAX: (978) 250-2400

PROPOSED 7-20-08 SHEET 14

LIBER 244 | PAGE 0773



NOT OFFICIAL COPY

SCHEDULE OF COORDINATES:

328	7181.1448	11055.1370	1300	6842.6369	11591.9695	367	6904.5459	11609.6328	391	6904.8127	12042.8535
329	7103.5375	10965.6441	331	6919.4803	11584.4317	368	6785.5493	11559.5147	392	6785.8185	12044.8238
330	7051.1900	11071.6130	332	6828.0179	11358.4794	369	6789.2562	11576.5329	393	6785.4652	12048.0238
331	7125.2701	11095.5567	333	6938.2556	11411.1363	370	6802.2540	11574.1830	394	6805.4205	12104.8505
332	7005.8119	11063.2394	334	7023.6132	11424.1794	371	6825.2017	11582.3559			
333	7095.4143	11141.9135	335	7115.6465	11444.4715	372	7075.2760	11601.5535			
334	7253.6467	11321.2597	336	7201.4278	11326.1036	373	6992.2842	11585.8899			
335	7197.3024	11222.6711	337	6974.3319	11350.8319	374	6782.2999	11584.0662			
336	7054.3518	11130.2735	338	6855.2525	11478.5347	375	6762.1798	11734.0447			
337	6954.2123	11118.7274	339	6924.6400	11486.4424	376	6812.1741	11738.8464			
338	6918.1325	11177.2081	340	6783.5705	11455.3452	377	6835.4929	11702.9532			
339	7019.6297	11241.2526	341	6791.0732	11528.6371	378	7072.4873	11702.7776			
340	7055.3576	11250.9036	342	6912.4025	11547.5001	379	6823.1008	11745.8203			
341	7123.4783	11358.6824	343	6960.7959	11565.0702	380	7072.5243	11724.7746			
342	7140.3154	11402.1344	344	7076.3899	11568.0132	381	7073.7065	11826.7718			
343	7031.8121	11353.9491	345	7072.1646	11646.8424	382	6803.3818	11754.6544			
344	6828.6738	11254.7030	346	6523.3283	11634.3913	383	6782.3876	11756.0472			
345	6882.6115	11238.5730				384	6783.9981	11839.0327			
346	6955.9380	11364.3844				385	6903.8895	11835.8224			
347	6927.6947	11313.6798				386	6904.3973	11918.8593			
348						387	6784.1030	11920.0356			
349						388	6784.3108	11922.9362			
350						389	6905.2030	11920.6544			

GENERAL NOTES:

- 1) ALL BUILDING ENVELOPE COORDINATES ARE ON SHEET 21.
- 2) ALL ROADS SHOWN ON THIS PLAN ARE PRIVATE.
- 3) ALL EASEMENTS SHOWN ARE GENERAL COMMON ELEMENTS.

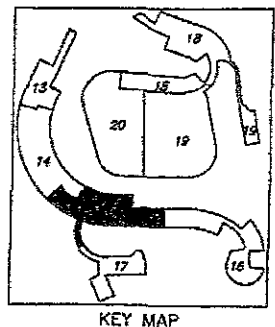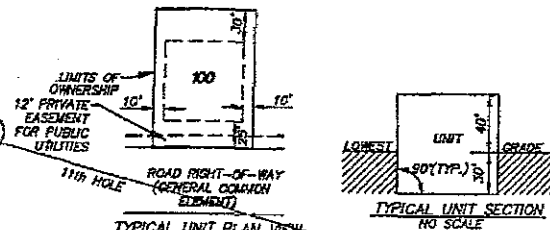


Scale 1" = 50'

- LEGEND:
- - - LIMITS OF OWNERSHIP
 - 250 UNIT OR BOUNDARY COORDINATE
 - 250 BUILDING ENVELOPE COORDINATE

SITE PLAN
FAIRWAYS OF
WHISPERING PINES
CONDOMINIUM



LEDY SURVEY GROUP
PROPOSED 7-20-08 SHEET 15

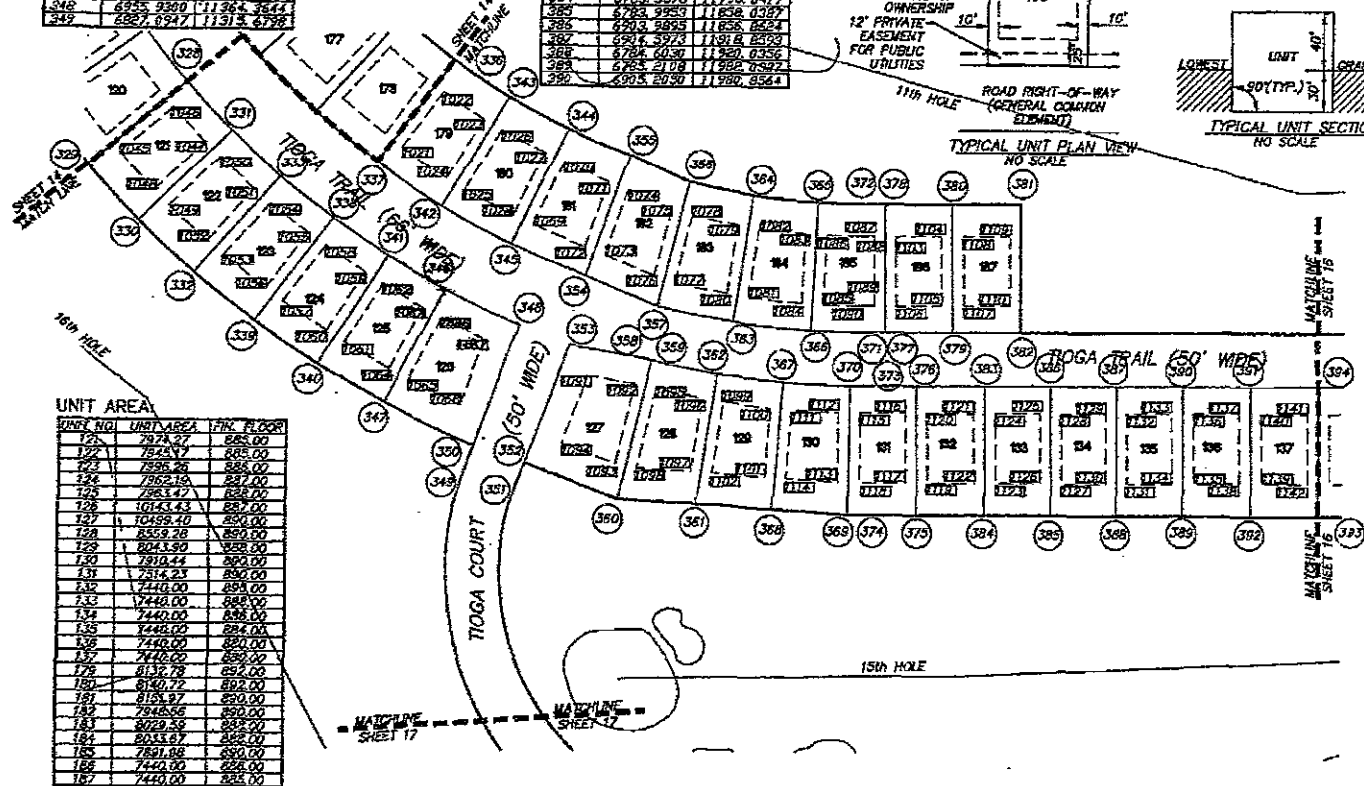

SCHEDULE OF COORDINATES




GENERAL NOTES

- 1) ALL BUILDING ENVELOPE COORDINATES ARE ON SHEET 24.
- 2) ALL ROADS SHOWN ON THIS PLAN ARE PRIVATE.
- 3) ALL EASEMENTS SHOWN ARE GENERAL COMMON EASEMENTS.

LEGEND:

- BUILDING SETBACK LINE
- UNIT OR BOUNDARY COORDINATE
- BUILDING ENVELOPE COORDINATE

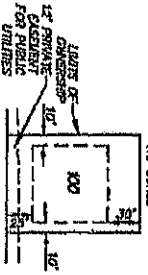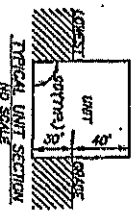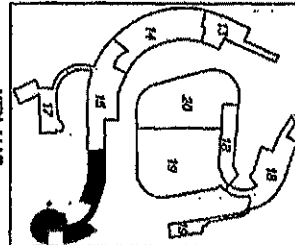

TYPICAL UNIT PLAN VIEW
NO SCALE

**SITE PLAN
FAIRWAYS OF
WHISPERING PINES
CONDOMINIUM**



SCHEDULE OF COORDINATES:

145	6458.2531	11585.2531
146	6505.8284	11585.0773
147	6528.5767	11585.1888
148	6489.5718	11587.8154
149	6492.6571	11586.9865
150	6341.1110	11581.1576
151	6338.7155	11589.1945
152	6458.5023	11585.0576
153	6456.7651	11583.0945
154	6336.8308	11587.2312
155	6334.6988	11577.8889
156	6404.6276	11571.1313
157	6452.4902	11585.1682
158	6322.5614	11573.2831
159	6330.4240	11581.2419
160	6450.3529	11547.2030
161	6448.2519	11587.2358
162	6448.2554	11585.2416
163	6328.2862	11589.2788
164	6144.5502	11570.8236
165	6113.7112	11584.7175
166	6087.5598	11540.6439
167	6292.2540	11430.3056
168	6310.3640	11492.3157
169	6320.4361	11514.2752
170	6326.1492	11587.4157
171	6430.3879	11488.2891
172	6460.8156	11494.2411
173	6427.8823	11523.2064

UNIT AREAS:


UNIT NO.	SQUARE FEET	FIN. FLOOR
155	7430.21	884.00
156	7440.00	884.00
157	7440.00	884.00
158	7440.00	884.00
159	7440.00	878.00
160	7440.00	877.00
161	8271.13	877.00
162	15062.29	873.00
163	15368.97	873.00

GENERAL NOTES:


- 1) ALL BUILDING ENVELOPE COORDINATES ARE ON SHEET 21.
- 2) ALL ROADS SHOWN ON THIS PLAN ARE PRIVATE.
- 3) ALL EASEMENTS SHOWN ARE GENERAL COMMON ELEMENTS.

LEGEND:


- - - BUILDING SETBACK LINE
- 650 UNIT OR BOUNDARY COORDINATE
- 651 BUILDING ENVELOPE COORDINATE

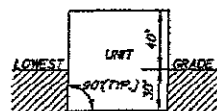



TYPICAL UNIT SECTION
 NO SCALE

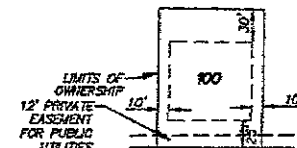

TYPICAL UNIT PLAN VIEW
 NO SCALE

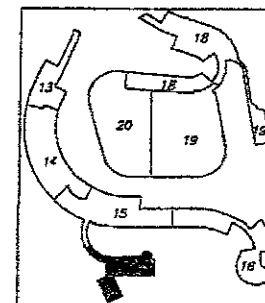

KEY MAP

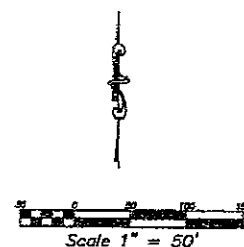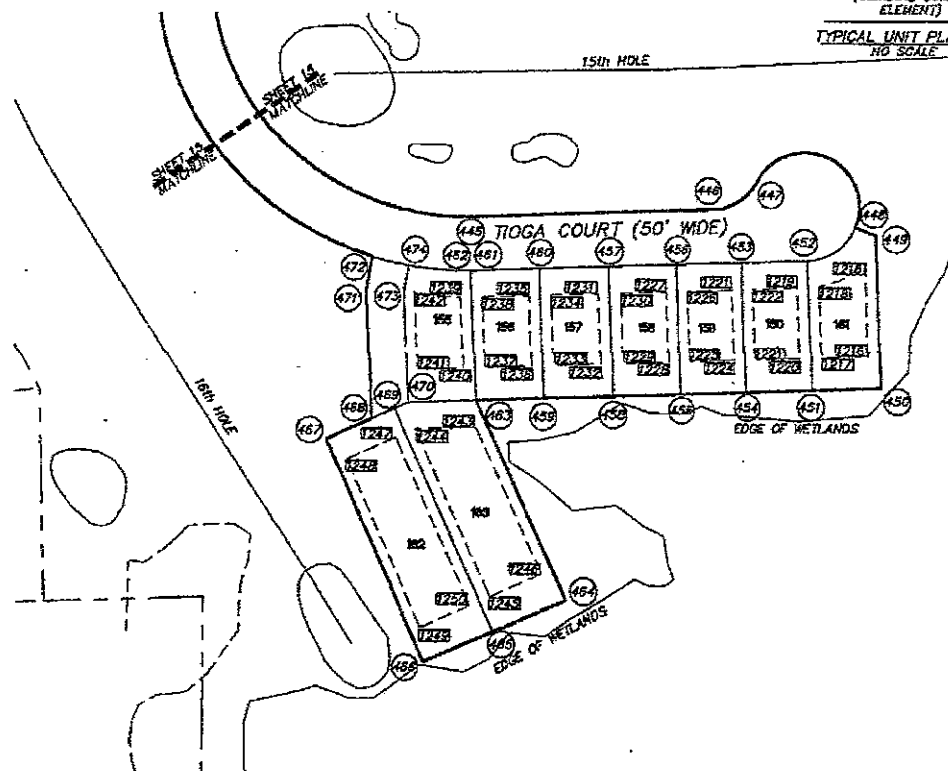

SITE PLAN
 FAIRWAYS OF
 WHISPERING PINES
 CONDOMINIUM




LEDY SURVEY GROUP

PROPOSED 7-20-88 SHEET 17



SCHEDULE OF COORDINATES:

1	8220.1258	11790.4764	118	8491.4876	12141.7877	35	8471.7203	12361.3378	61	8613.3178	12351.2520	115	8601.3271	11957.5474
2	8634.2698	11860.4362	119	8534.6141	12181.4678	36	8538.5354	12218.6050	62	8125.7138	12311.9552	116	8156.6947	12015.3264
3	8572.3444	12074.2812	20	8587.6134	12230.3867	37	8587.9013	12350.1269	63	8173.1728	12266.4424	117	8178.5236	12005.2032
4	8753.2133	11860.2571	21	8700.8718	12270.0447	38	8697.2565	12407.0598	64	8052.8122	12227.0144	118	8071.5253	12078.5852
5	8727.5307	11822.1504	22	8656.3927	12258.5614	39	8656.1564	12458.0356	65	8033.6011	12254.3138	119	8120.8444	12081.1054
6	8652.8136	11828.4454	23	8647.1845	12268.8814	40	8647.0781	12504.1883	66	8023.8409	12324.9671	120	8168.8340	12148.5844
7	8788.6437	12043.2553	24	8614.2520	12253.5845	41	8614.2520	12492.9732	104	8827.4778	11248.6353	121	8865.0619	12132.7612
8	8762.8871	12056.7755	25	8400.5209	12200.8804	42	8536.5423	12584.8080	105	8107.3048	11638.5553	122	8060.8915	12194.5408
9	8635.5283	12043.6132	26	8380.3757	12258.7732	43	8410.5823	12527.9332	106	8102.6745	11700.3083	123	8180.4036	12204.6534
10	8604.2363	12056.0981	27	8433.8360	12296.5012	44	8433.8360	12531.3837	107	8228.2466	11716.4313			
11	8538.5916	12013.3553	28	8474.0545	12354.3872	45	8434.4590	12664.5511	108	8217.0152	11775.3105			
12	8741.8498	12133.0114	29	8535.3464	12475.8018	46	8535.1502	12743.8953	109	8257.4441	11745.0873			
13	8747.8543	12138.7481	30	8546.6358	12547.4280	47	8534.6337	12878.1319	110	8098.2137	11823.8652			
14	8721.3608	12211.5280	31	8635.8936	12687.8781	48	8632.0523	12956.5565	111	8211.7659	11823.8653			
15	8608.1525	12171.6750	32	8649.6516	12716.3255	49	8625.0499	12990.8046	112	8206.5553	11824.7694			
16	8653.2630	12122.2011	33	8674.2830	12734.6439	50	8653.0657	12926.2310	113	8166.9894	11824.6452			
17	8442.0591	12093.2750	34	8606.6234	12403.0374	60	8133.5317	12413.7543	114	8081.7540	11947.4242			

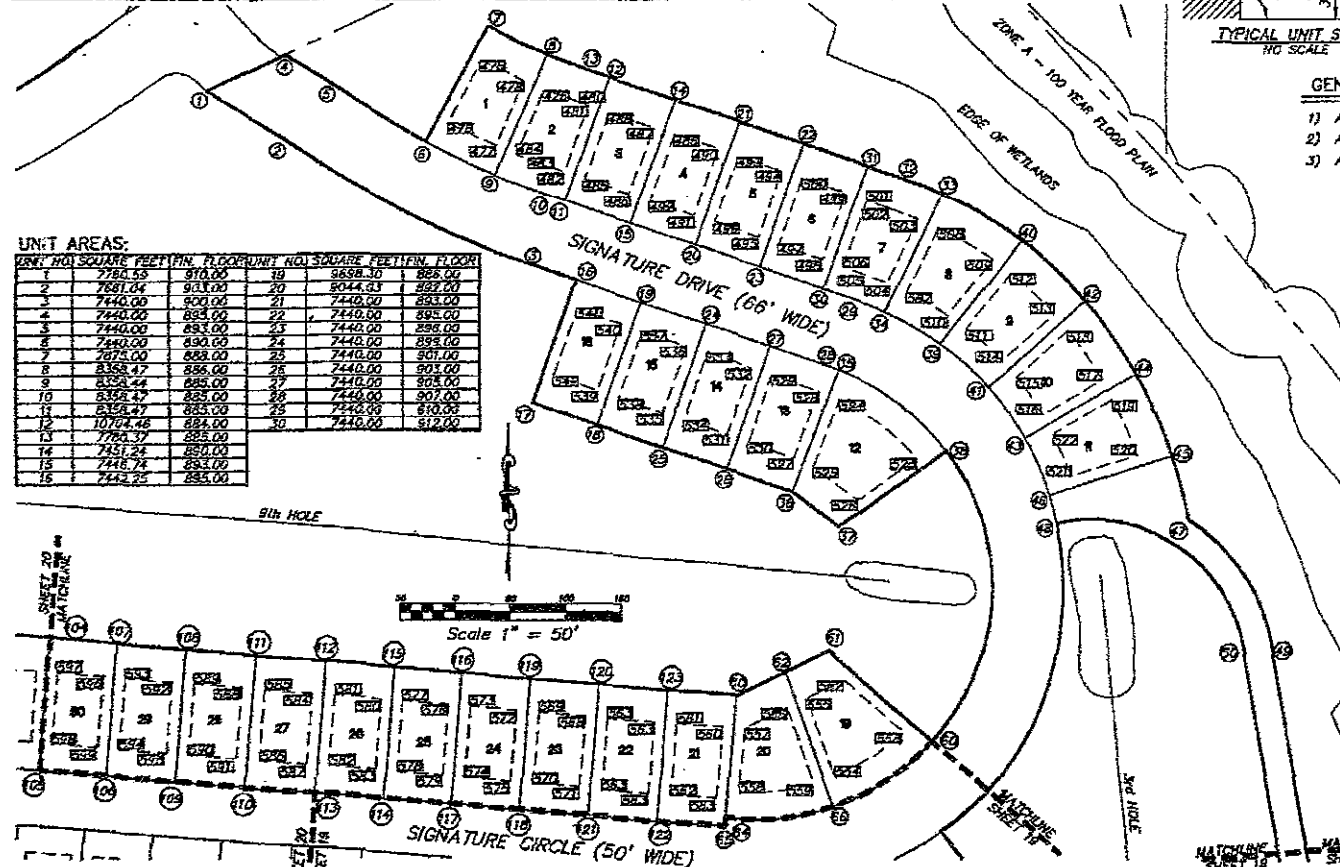

UNIT AREAS:

UNIT NO.	SQUARE FEET IN FLOOR	UNIT NO.	SQUARE FEET IN FLOOR
1	7780.55	19	8638.30
2	7681.04	20	8044.33
3	7440.00	21	7440.00
4	7440.00	22	7440.00
5	7440.00	23	7440.00
6	7440.00	24	7440.00
7	7440.00	25	7440.00
8	8358.47	26	7440.00
9	8358.47	27	7440.00
10	8358.47	28	7440.00
11	8358.47	29	7440.00
12	10764.46	30	7440.00
13	7784.37		
14	7431.37		
15	7448.74		
16	7443.25		

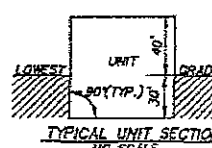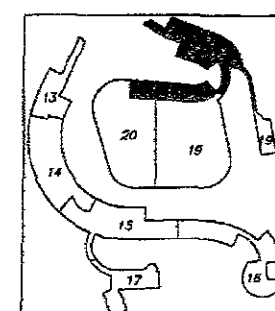


GENERAL NOTES:

- 1) ALL BUILDING ENVELOPE COORDINATES ARE ON SHEET 21.
- 2) ALL ROADS SHOWN ON THIS PLAN ARE PRIVATE.
- 3) ALL EASEMENTS SHOWN ARE GENERAL COMMON ELEMENTS.


LEGEND:

- - - = BUILDING SETBACK LINE
- = UNIT OR BOUNDARY COORDINATE
- = BUILDING ENVELOPE COORDINATE

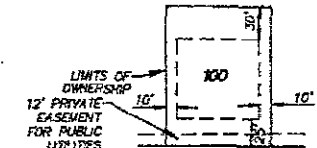







TYPICAL UNIT PLAN VIEW
NO SCALE

SITE PLAN FAIRWAYS OF WHISPERING PINES CONDOMINIUM

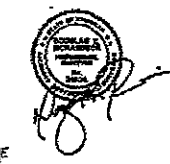

LEDY SURVEY GROUP
3036 PINE TREE ROAD
SUITE C
LAWRENCE, MA 01840
PH: (978) 263-2800
FAX: (978) 263-2808
PROPOSED 7-00-85 SHEET 16

SCHEDULE OF COORDINATES.																			

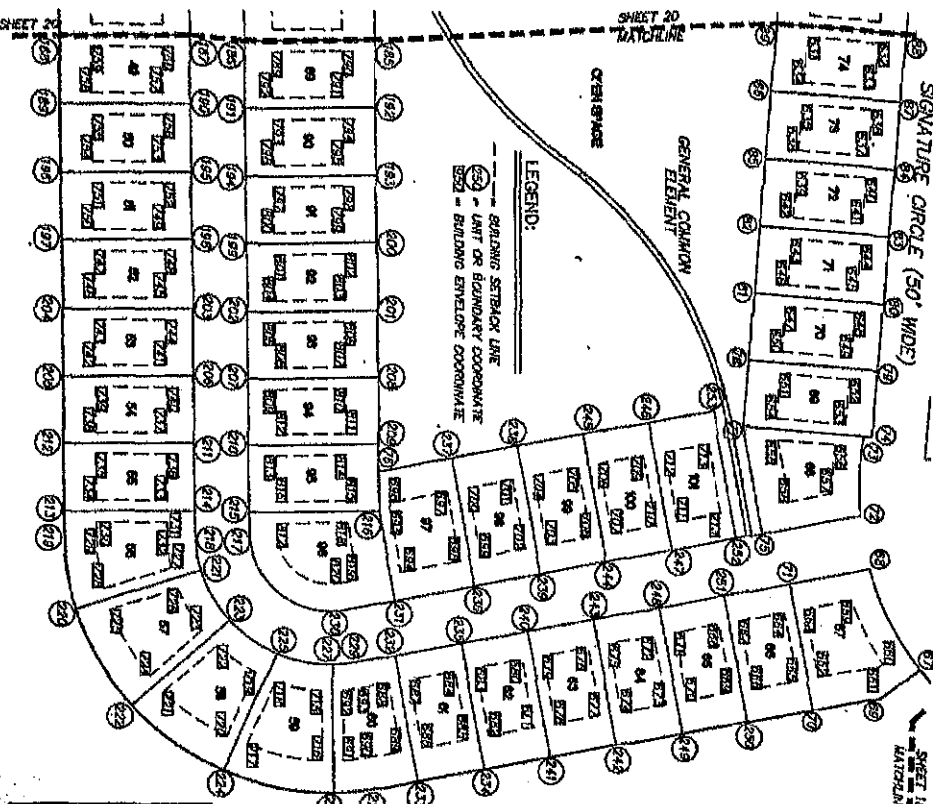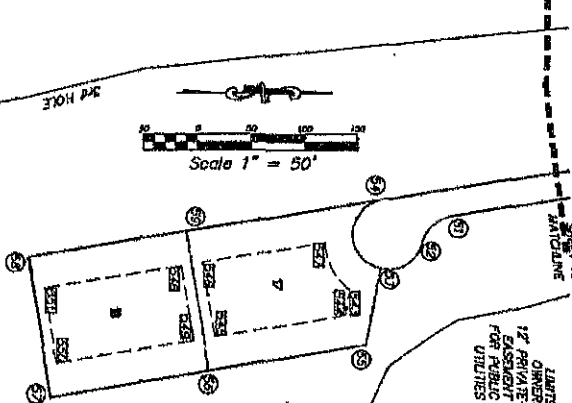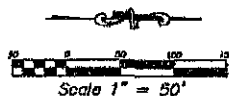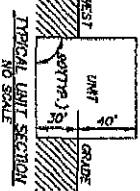 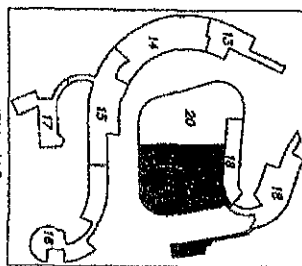



GENERAL NOTES.

- 1) ALL BUILDING ENVELOPE COORDINATES ARE ON SHEET 21.
- 2) ALL ROADS SHOWN ON THIS PLAN ARE PRIVATE.
- 3) ALL EASEMENTS SHOWN ARE GENERAL COMMON ELEMENTS.

UNIT 3 AREAS

LEOY SURVEY GROUP

LEDY SURVEY CORP.

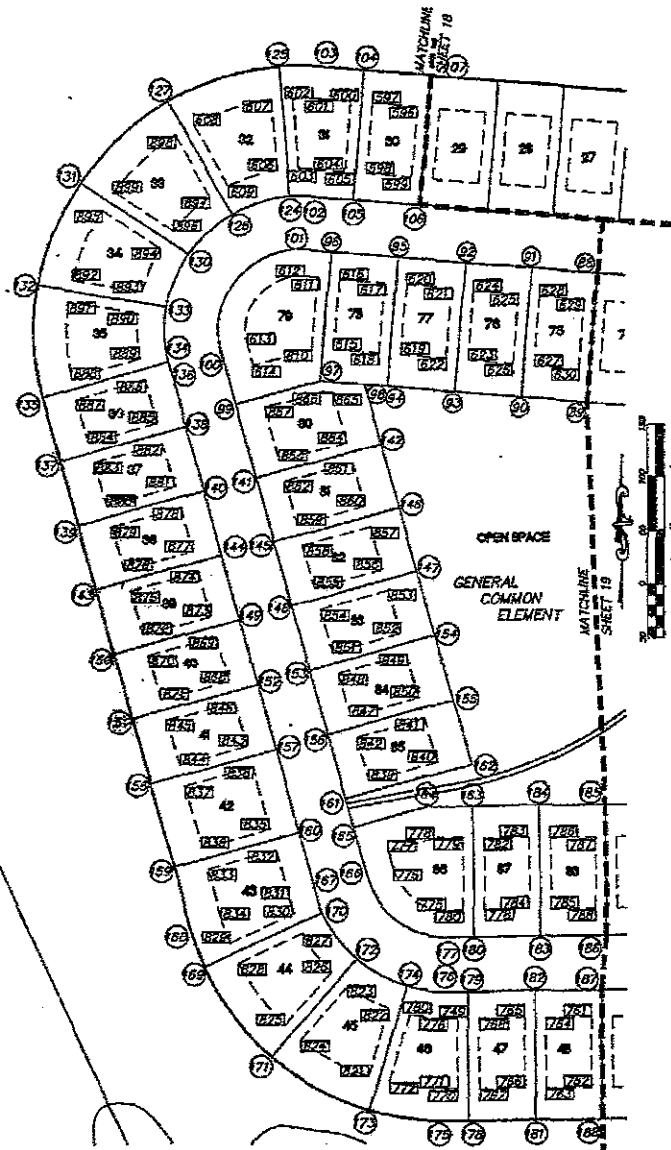


LEGEND:

- BUILDING SETBACK LINE
- - - UNIT OR BOUNDARY COORDINATE
- BUILDING ENVELOPE COORDINATE

GENERAL NOTES:



- 1) ALL BUILDING ENVELOPE COORDINATES ARE ON SHEET 21.
- 2) ALL ROADS SHOWN ON THIS PLAN ARE PRIVATE.
- 3) ALL EASEMENTS SHOWN ARE GENERAL COMMON ELEMENTS.

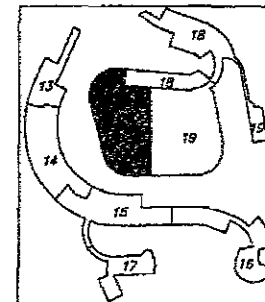

KEY MAP

SCHEDULE OF COORDINATES:

COORD.	NORTHING	EASTING	COORD.	NORTHING	EASTING
88	8038.4536	11565.1426	143	7744.9236	11401.8152
89	7918.1952	11556.0153	144	7728.6362	11317.2401
90	7924.1234	11724.2403	145	7729.1876	11365.3770
91	8043.1850	11604.5808	146	7880.8135	11481.7110
92	8048.9164	11748.5847	147	7751.0135	11638.0558
93	7925.3440	11728.4014	148	7723.2058	11362.3619
94	7934.2743	11670.6034	149	7715.3602	11324.0674
95	8054.1457	11500.3037	150	7684.6454	11418.3536
96	8055.3771	11610.8237	151	7684.3675	11424.8505
97	7935.6047	11608.3034	152	7652.0801	11350.5844
98	7936.3502	11650.6610	153	7668.5110	11598.7468
99	7918.3359	11530.5630	154	7701.2237	11714.4809
100	7956.7778	11517.2230	155	7641.4280	11730.0658
101	8061.3865	11525.2929	156	7605.7152	11615.1319
102	8111.1294	11510.1789	157	7558.0020	11387.1012
103	8230.7649	11610.2943	158	7654.0825	11451.2623
104	8227.4770	11648.6533	159	7485.7581	11472.5464
105	8107.8048	11638.5533	160	7812.5107	11580.2802
106	8104.6745	11700.3083	161	7348.9196	11631.5169
107	8228.2465	11710.4311	162	7581.4328	11742.6567
108	8115.6359	11575.6586	163	7542.7047	11748.1428
109	8236.1636	11570.1446	164	7645.3132	11708.8525
110	8024.7059	11526.8802	165	7623.2787	11638.8167
111	8128.4929	11465.6428	166	7477.5563	11631.3320
112	8055.9287	11485.2554	167	7464.3187	11603.1296
113	8124.4711	11387.0955	168	7432.8081	11487.3937
114	8028.3037	11548.3581	169	7428.9130	11504.6594
115	8008.3530	11465.3391	170	7445.6011	11505.3017
116	7957.6013	11458.1802	171	7312.8825	11562.5372
117	7965.2754	11525.4028	172	7403.1580	11541.4670
118	7943.5640	11453.0538	173	7402.7039	11535.2534
119	7824.4796	11345.1825	174	7377.6337	11487.2363
120	7891.1582	11494.5141	175	7364.3445	11524.0915
121	7805.3013	11353.5034	176	7472.3586	11724.9131
122	7835.3148	11301.0334	177	7465.3563	11724.4651
123	7640.6594	11249.5926	178	7632.5440	11724.9571
124	7880.6110	11455.3581	179	7372.3588	11745.1898

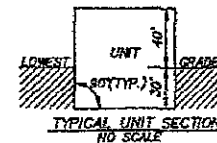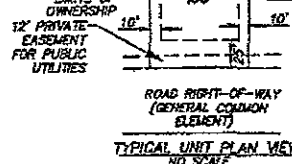

SITE PLAN FAIRWAYS OF WHISPERING PINES CONDOMINIUM

COORDS	NORTHING	EASTING	COORDS	NORTHING	EASTING	COORDS	NORTHING	EASTING	COORDS	NORTHING	EASTING	COORDS	NORTHING	EASTING
470	8751.5493	12037.6543	355	8163.5350	12012.8248	637	8063.9275	11977.4572	718	7452.2744	12463.8148	739	7515.6328	12048.4829
476	8706.2890	12007.1812	357	8145.5458	12023.9520	638	7939.1391	11978.1438	719	7433.9589	12453.8103	800	7450.3438	12049.0629
477	8675.3162	12050.4330	358	8087.6399	12055.0674	639	7937.4719	11975.6725	720	7407.8835	12475.4283	801	7450.7482	12049.0613
478	8739.3491	12073.6352	359	8094.4061	12037.1429	640	8008.2404	11997.3559	721	7350.8550	12478.6426	802	7515.8485	12050.4219
479	8731.5387	12094.2452	360	8146.1689	12053.9722	641	7958.6925	12038.4062	722	7358.5193	12458.1547	803	7515.7612	12011.4195
480	8713.5798	12125.8340	361	8142.6689	12072.0961	642	7933.3887	12033.7888	723	7365.1125	12413.5785	804	7451.1547	12011.0195
481	8716.8399	12132.6392	362	8084.8980	12095.6135	643	7932.2413	12053.2515	724	7336.7080	12458.7580	805	7451.3511	12031.0593
482	8653.4919	12112.1288	363	8081.3585	12048.4630	644	7907.0100	12058.3412	725	7301.3596	12458.8407	806	7516.1578	12030.4189
483	8658.2917	12104.3538	364	8131.3548	12122.1887	645	7932.4659	12011.1859	726	7363.4913	12072.2781	807	7516.8703	12072.4169
484	8671.6398	12068.2436	365	8154.8973	12130.3179	646	7928.6984	12038.7018	727	7357.4830	12358.2623	808	7451.7635	12073.0563
485	8648.8865	12131.0352	366	8090.1288	12144.8346	647	7907.0111	12015.6305	728	7354.3897	12372.7681	809	7451.2889	12063.0593
486	8635.0858	12170.6935	367	8036.3680	12185.6848	648	7931.7197	12011.1139	729	7328.2455	12384.8779	810	7417.6567	12092.4139
487	8636.3509	12192.1758	368	8156.5943	12230.3892	649	7988.2465	12162.8542	730	7288.1647	12315.5458	811	7517.4722	12034.4139
488	8710.2305	12155.5355	369	8160.1277	12088.5089	650	7923.4880	12077.4808	731	7352.1616	12315.8069	812	7458.2724	12033.0543
489	8689.7414	12211.0522	370	8035.3595	12083.6555	651	7921.7888	12177.4095	732	7353.2434	12384.8396	813	7458.8888	12034.0523
490	8675.8519	12250.6384	371	8091.8164	12124.3058	652	7986.5453	12182.0620	733	7352.9650	12395.9079	814	7517.6756	12034.4128
491	8614.3138	12223.8120	372	8161.8149	12088.6182	653	7983.0051	12204.1433	734	7307.9683	12356.5488	815	7518.0881	12035.4110
492	8668.3935	12185.5719	373	8165.3589	12025.7559	654	7918.5613	12143.8238	735	7307.3910	12356.4188	816	7445.5917	12032.0504
493	8669.5263	12269.3889	374	8100.3849	12021.5765	655	7980.3844	12039.3843	736	7352.5478	12355.4029	817	7453.5846	12017.0436
494	8655.3724	12305.8292	375	8037.0488	12062.1868	656	7973.2594	12044.0002	737	7356.3874	12333.4109	818	7519.5680	12016.3973
495	8694.0248	12287.7289	376	8167.0433	12005.3312	657	7970.9918	12088.9130	738	7287.3446	12334.0428	819	7519.6387	12028.0622
496	8607.9814	12348.8886	377	8170.3888	11964.8809	658	7930.3417	12036.6380	739	7286.9378	12191.3512	820	7519.4217	12037.7334
497	8607.4154	12308.6053	378	8163.8583	11953.4575	659	7949.9853	12039.6333	740	7281.9344	12196.3129	821	7514.3347	11953.4424
498	8634.4903	12346.2453	379	8172.2711	12001.3478	660	8012.5641	12048.9136	741	7301.7477	12170.9138	822	7452.8864	11974.0649
499	8634.8629	12352.7289	380	8172.2757	11945.8525	661	8013.1807	12048.7263	742	7286.7868	12171.5955	823	7378.0410	11932.7752
500	8610.7635	12328.0836	381	8175.8188	11903.2019	662	7951.4291	12039.0788	743	7286.3234	12185.0348	824	7389.0044	11989.5531
501	8628.2745	12306.6023	382	8111.0206	11897.7186	663	7943.8822	12035.1113	744	7251.2803	12188.4139	825	7342.1394	11974.8803
502	8621.3435	12404.4237	383	8107.5078	11939.3888	664	7986.2088	12038.6722	745	7251.1239	12108.4152	826	7391.1959	11917.7104
503	8611.8274	12432.1870	384	8177.5060	11893.2732	665	7982.4842	12046.8333	746	7256.1820	12105.8580	827	7426.2561	11931.5889
504	8632.3240	12404.2819	385	8192.0483	11841.6236	666	7983.7927	12048.9055	747	7257.4386	12082.4622	828	7458.7334	11934.8224
505	8638.9418	12384.0598	386	8116.2818	11833.9396	667	7980.3848	12046.8391	748	7250.7685	12083.9189	829	7417.5885	11934.0491
506	8666.9464	12263.1219	387	8112.7279	11877.7898	668	7984.7044	12043.7395	749	7250.5101	12045.9139	830	7444.4915	11933.5086
507	8643.9524	12422.6619	388	8182.7347	11821.4943	669	7976.2773	12073.7614	750	7285.5139	12046.3582	831	7457.7119	11979.0184
508	8628.7237	12430.5320	389	8185.2736	11773.6440	670	7976.4553	12048.3293	751	7282.0959	12004.0602	832	7502.2598	11966.8177
509	8673.9854	12492.0912	390	8181.3114	11774.1206	671	7983.3823	12047.9620	752	7250.0927	12003.4819	833	7485.0818	11950.4185
510	8621.9971	12438.9901	391	8117.9686	11816.0103	672	7983.2930	12040.3577	753	7249.8863	11983.4622	834	7440.8343	11931.6380
511	8609.5645	12477.2731	392	8167.2580	11798.7133	673	7974.7259	12038.8892	754	7260.8383	11984.3615	835	7321.5484	11931.3623
512	8651.9388	12514.0612	393	8191.3188	11717.8650	674	7772.5549	12036.4560	755	7284.4821	11941.5830	836	7384.9708	11928.6371
513	8622.9249	12534.5934	394	8126.7412	11718.3815	675	7761.3880	12039.4945	756	7249.4790	11940.2830	837	7352.3702	11924.9437
514	8491.1249	12406.0536	395	8123.3888	11754.6319	676	7741.2113	12036.0834	757	7249.3585	11940.5600	838	7378.5930	11944.6388
515	8419.1064	12419.2453	396	8123.3888	11754.6319	677	7741.2113	12036.0834	758	7249.3585	11940.5600	839	7366.1202	11944.6388
516	8431.4981	12543.7681	397	8136.7403	11656.0860	678	7711.4385	12033.3538	759	7253.8587	11945.0643	840	7364.1468	11945.0643
517	8453.4553	12560.4035	398	8131.9221	11650.5826	679	7659.8807	12039.6229	760	7246.8452	11928.4280	841	7323.8653	11944.5751
518	8508.9562	12568.1405	399	8128.4630	11690.4589	680	7600.6005	12043.1801	761	7246.6688	11858.4290	842	7488.6715	11941.6860
519	8445.0522	12616.2321	400	8158.4576	11636.1573	681	7631.7731	12037.1446	762	7283.6719	11858.0473	843	7398.8998	11940.3474
520	8504.8538	12538.5019	401	8200.6314	11627.7636	682	7649.9881	12041.7113	763	7283.3543	11814.5819	844	7381.6326	11977.4288
521	8575.2011	12570.2536	402	8201.4893	11622.3345	683	7636.2733	12040.3508	764	7348.2811	11815.8310	845	7382.6312	11946.4267
522	8414.8777	12553.2557	403	8126.5857	11587.7037	684	7618.6988	12045.9103	765	7348.0950	11795.9320	846	7339.8889	11949.1139
523	8390.9240	12430.8397	404	8136.0638	11606.2799	685	7630.2717	12041.2784	766	7283.0881	11796.3703	847	7325.9666	11946.8023
524	8444.3467	12361.5601	405	8133.6393	11620.6739	686	7598.4587	12035.8395	767	7285.6488	11784.0782	848	7366.4734	11929.3011
525	8395.3891	12373.5498	406	8134.9970	11587.7689	687	7576.2774	12041.9777	768	7247.6377	11783.4540	849	7283.6371	11938.1902
526	8398.5281	12372.2959	407	8139.8925	11582.9279	688	7657.1921	12043.4388	769	7247.4412	11783.6500	850	7243.1443	11939.2896
527	8396.7082	12413.3883	408	8177.3692	11490.4674	689	7684.7603	12039.4001	770	7282.4444	11784.0782	851	7405.7334	11938.5147
528	8451.7291	12342.9197	409	8121.8521	11523.1474	690	7621.5135	12034.3314	771	7282.3631	11783.7583	852	7405.9400	11938.5147
529	8466.9259	12359.6777	410	7968.8741	11601.3559	691	7613.9724	12032.3089	772	7288.7888	11671.4974	853	7243.4189	11921.8036
530	8405.3713	12278.1215	411	8035.3098	11606.2533	692	7615.1435	12047.8392	773	7231.1335	11690.2500	854	7286.5693	11609.1163
531	8412.0039	12259.2323	412	8036.4197	11593.8838	693	7630.7488	12048.3539	774	7247.3600	11725.1386	855	7245.3582	11607.8308
532	8453.2432	12288.1462	413	7973.4364	11624.6344	694	7644.3619	12039.3032	775	7247.3557	11724.7664	856	7252.7588	11606.5138
533	8453.1249	12241.1610	414	7968.8741	11621.3585	695	7630.7488	12048.3539	776	7247.3557	11724.7664	857	7245.3582	11607.8308
534	8439.5604	12208.7602	415	8033.6226	11626.0820	696	7611.0885	12038.0236	777	7246.3588	11724.4623	858	7303.4540	11987.4460
535	8494.0543	12222.2816	416	8030.0798	11648.7329	697	7622.5735	12031.9557	778	7251.6080	11728.4758	859	7282.4316	11929.1349
536	8507.3139	12182.6443	417	7963.3110	11643.2489	698	7648.2566	12034.4249	779	7247.3015	11728.0773	860	7283.0384	11939.0354
537	8446.4865	12181.8141	418	7963.6893	11643.2489	699	7648.2566	12034.4249	780	7247.3015	11728.0773	861	7283.0384	11939.0354
538	8451.1179	12142.3824	419	8038.3923	11648.6610	700	7612.9129	12034.3588	781	7246.3588	11728.0773	862	7283.0384	11939.0354
539	8514.5803	12163.75												



COORDINATE SHEET
FARWAYS AT
WHISPERING PINES
CONDOMINIUMS




LEDY SURVEY GROUP

GENERAL NOTES:



- 1) ALL UTILITY SERVICES SHOWN ON THIS SHEET MUST BE BUILT.
- 2) ALL UNITS TO BE SERVED WITH INDIVIDUAL WATER WELLS.
- 3) ALL UNITS TO BE SERVED WITH GAS BY CONSUMERS POWER COMPANY, ELECTRIC BY DETROIT EDISON COMPANY, TELEPHONE BY AMERITECH TELEPHONE COMPANY, AND CABLE TELEVISION BY MULTI-CATV COMPANY.
- 4) ALL UTILITY LOCATIONS AS SHOWN ON THIS DRAWING ARE APPROXIMATE. EXACT LOCATIONS TO BE DETERMINED IN FIELD BY UTILITY COMPANIES. CALL MISS DIG 48 HOURS BEFORE ANY EXCAVATION (800) 482-7171.
- 5) CURB AND GUTTER AS SHOWN IS PROPOSED AND MUST BE BUILT.

LEGEND:

-  = CATCHBASIN/MANHOLE
 = SANITARY MANHOLE

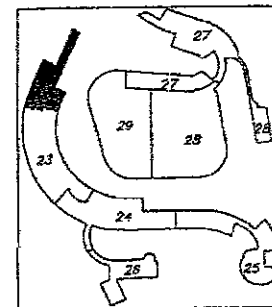

KEY MAP

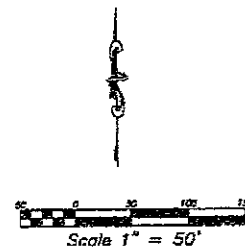
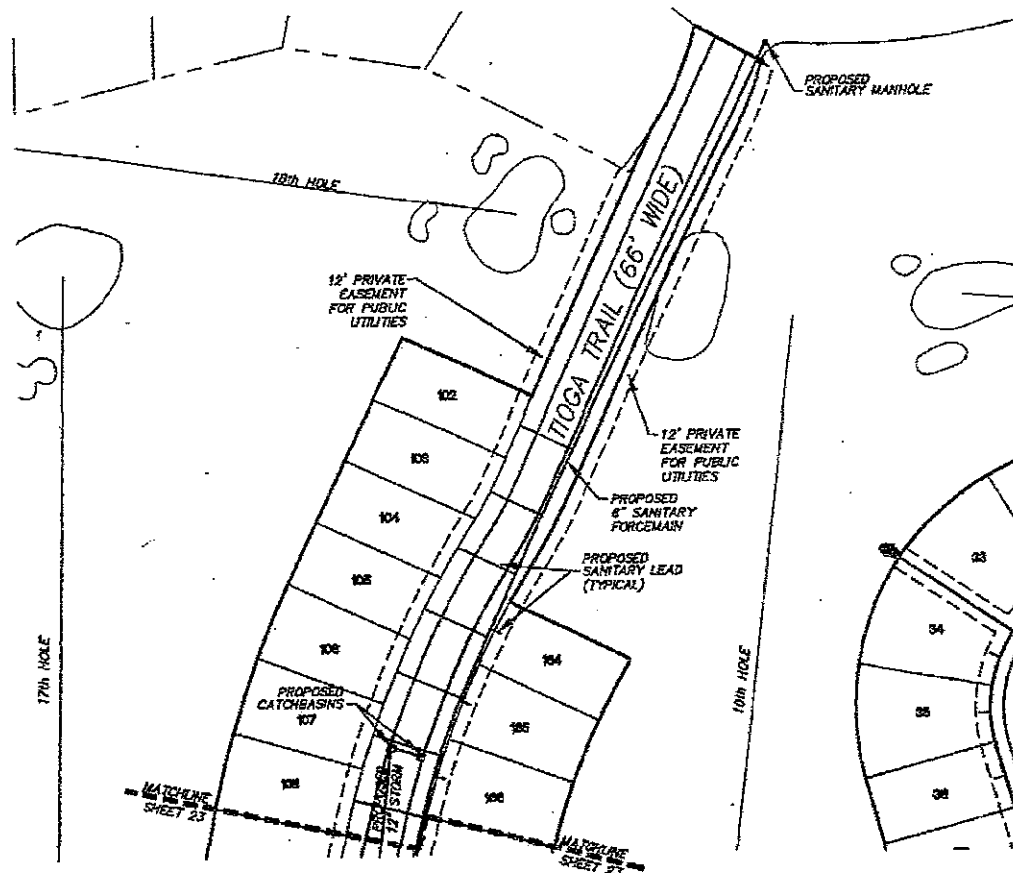


UTILITY PLAN FAIRWAYS OF WHISPERING PINES CONDOMINIUM




LEDY SURVEY GROUP
3130 PINE TREE ROAD
SUITE C
LANSING, MI 48211
PH: (313) 343-2942
FAX: (313) 343-2948

PROPOSED 7-20-88 SHEET 12

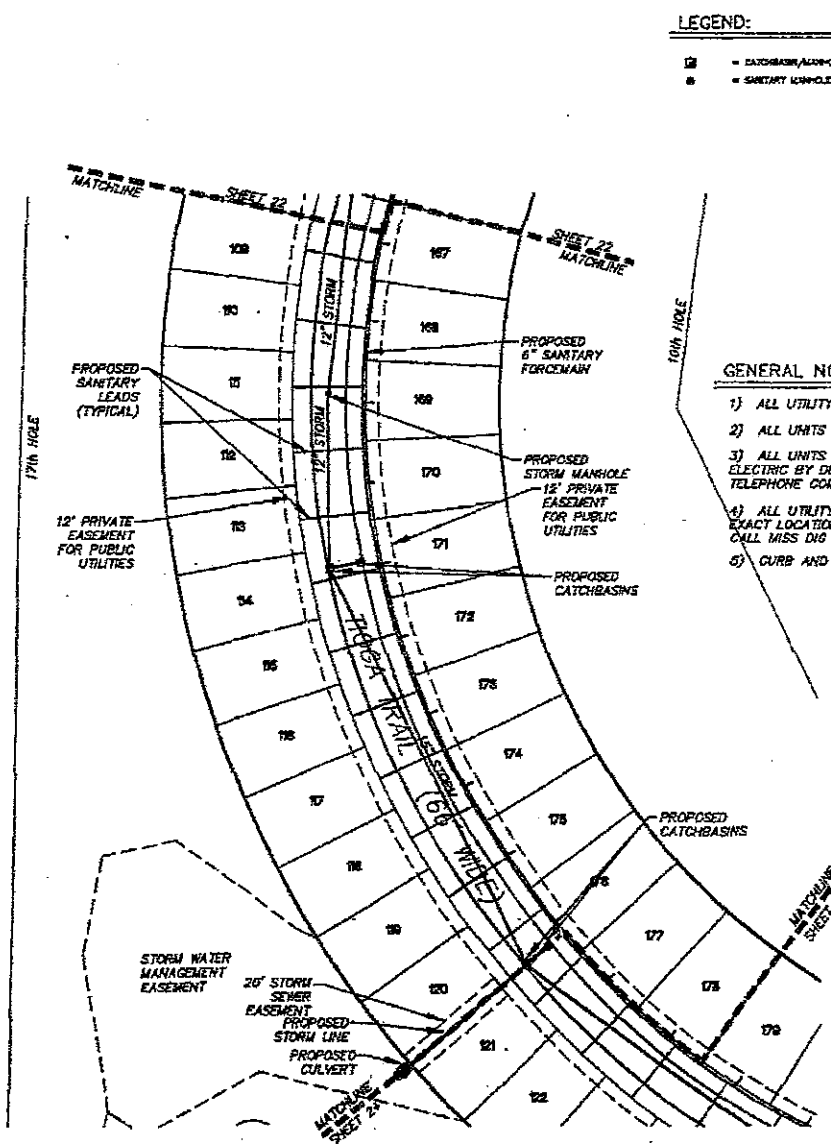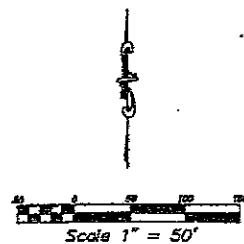**LEGEND:**

- = CATCHBASIN/MANHOLE
- = SANITARY MANHOLE

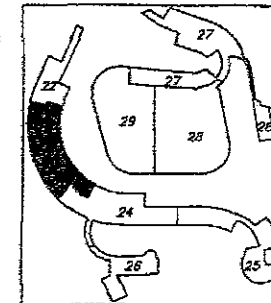

KEY MAP

GENERAL NOTES:

- 1) ALL UTILITY SERVICES SHOWN ON THIS SHEET MUST BE BUILT.
- 2) ALL UNITS TO BE SERVED WITH INDIVIDUAL WATER WELLS.
- 3) ALL UNITS TO BE SERVED WITH GAS BY CONSUMERS POWER COMPANY. ELECTRIC BY DETROIT EDISON COMPANY. TELEPHONE BY AMERITECH TELEPHONE COMPANY, AND CABLE TELEVISION BY MULTI-CATV COMPANY.
- 4) ALL UTILITY LOCATIONS AS SHOWN ON THIS DRAWING ARE APPROXIMATE. EXACT LOCATIONS TO BE DETERMINED IN FIELD BY UTILITY COMPANIES. CALL MISS DIG 48 HOURS BEFORE ANY EXCAVATION (800) 482-7171.
- 5) CURB AND GUTTER AS SHOWN IS PROPOSED AND MUST BE BUILT.

UTILITY PLAN FAIRWAYS OF WHISPERING PINES CONDOMINIUM



LEDY SURVEY GROUP
3435 PINE TREE ROAD
SUITE C
LANSING, MI 48211
PH (313) 383-3900
FAX (313) 383-3900



PROPOSED 7-20-08 SHEET 23

GENERAL NOTES:


- 1) ALL UTILITY SERVICES SHOWN ON THIS SHEET MUST BE BUILT.
- 2) ALL UNITS TO BE SERVED WITH INDIVIDUAL WATER WELLS.
- 3) ALL UNITS TO BE SERVED WITH GAS BY CONSUMERS POWER COMPANY, ELECTRIC BY DETROIT EDISON COMPANY, TELEPHONE BY AUERTECH TELEPHONE COMPANY, AND CABLE TELEVISION BY MULTI-CATV COMPANY.
- 4) ALL UTILITY LOCATIONS AS SHOWN ON THIS DRAWING ARE APPROXIMATE. EXACT LOCATIONS TO BE DETERMINED IN FIELD BY UTILITY COMPANIES. CALL MISS DIG 48 HOURS BEFORE ANY EXCAVATION (800) 482-7171.
- 5) CURB AND GUTTER AS SHOWN IS PROPOSED AND MUST BE BUILT.

LEGEND:

- = CATCHBASIN/STORMHOLE
- = SANITARY MANHOLE

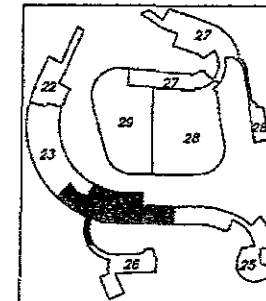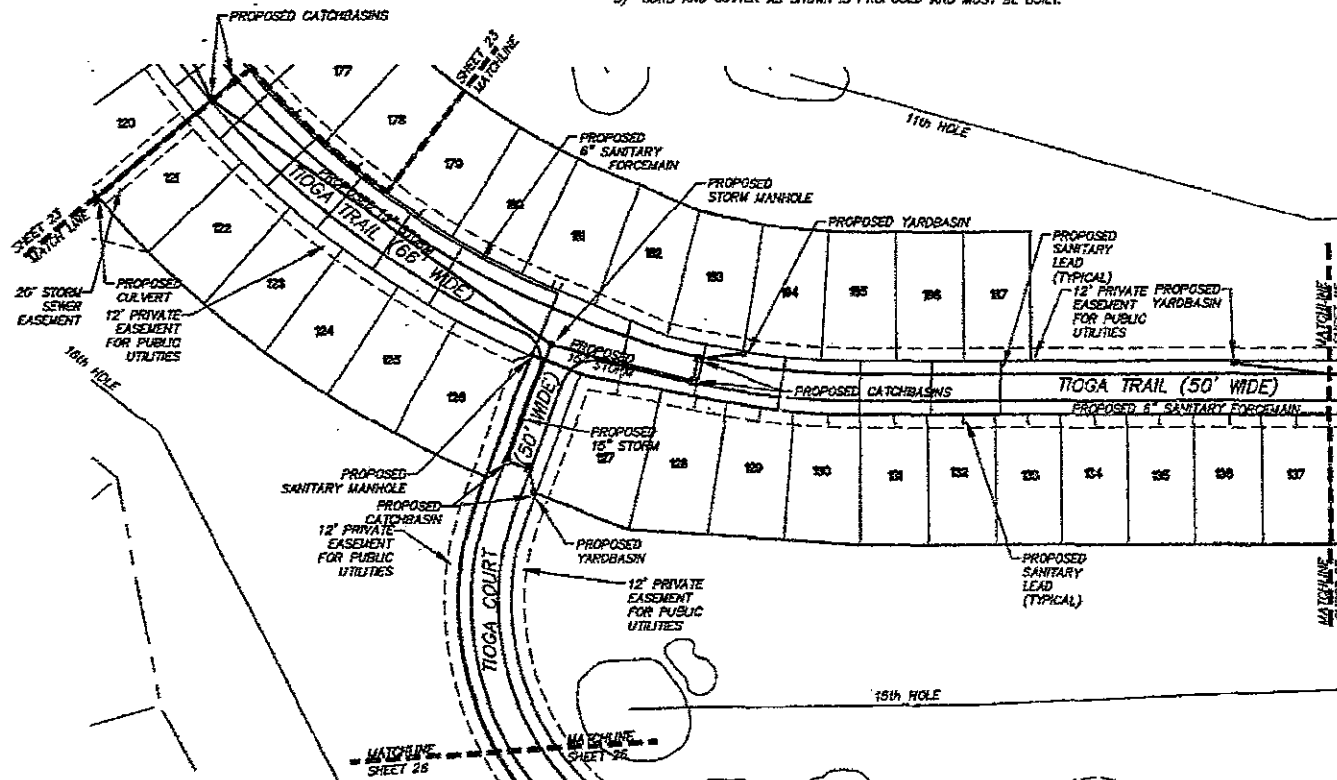


KEY MAP

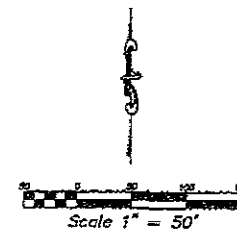

**UTILITY PLAN
FAIRWAYS OF
WHISPERING PINES
CONDOMINIUM**




LEDY SURVEY GROUP
3135 PINE STREET ROAD
SUITE 2
LANSING, MI 48201
734 (313) 342-3402
FAX (313) 342-3403
PROPOSED 7-20-98 SHEET 24

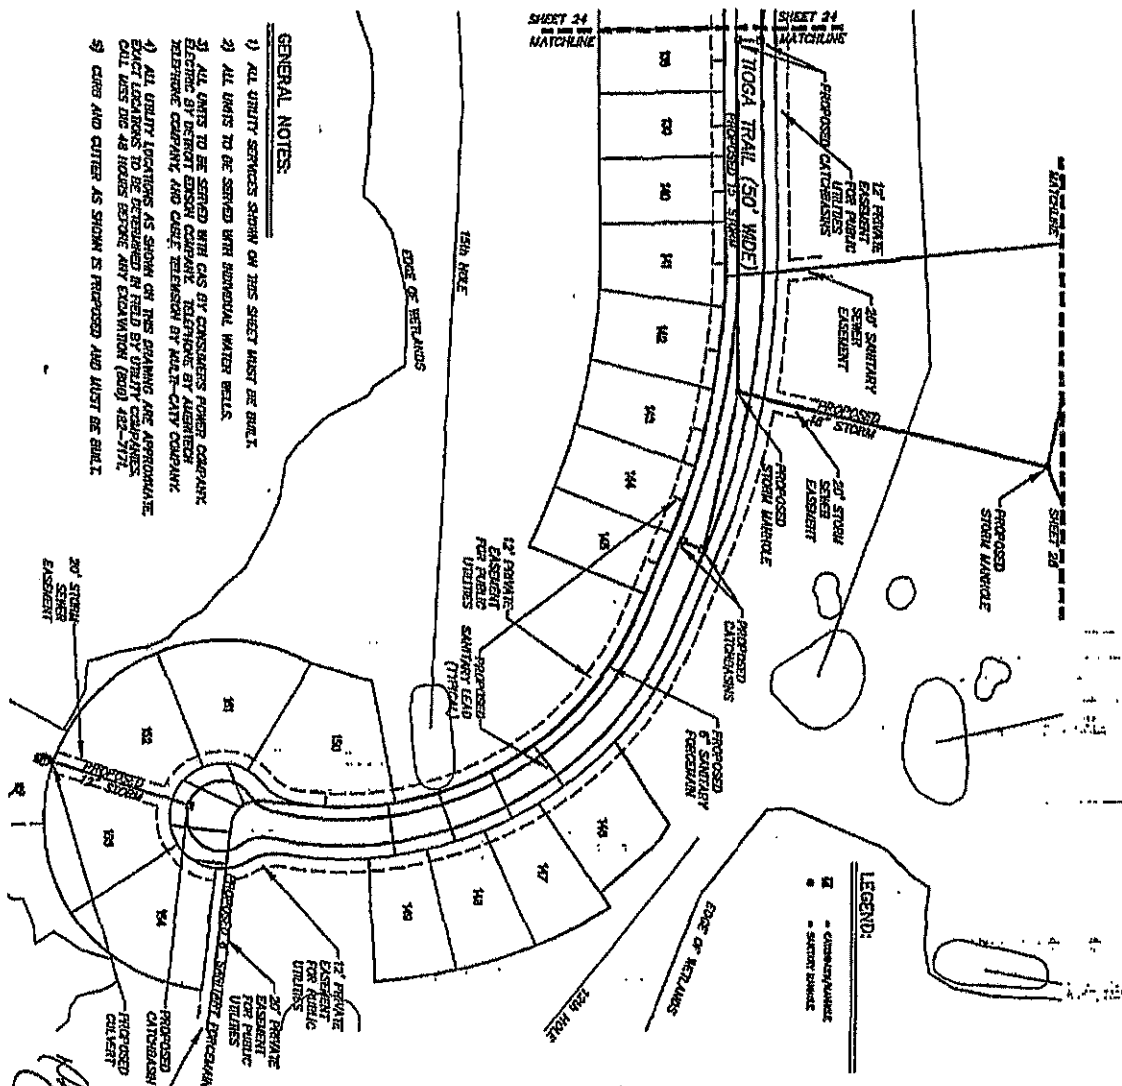[illegible]

LEGEND:


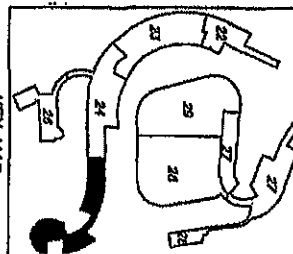

KEY MAP




Scale 1" = 50

UTILITY PLAN
FAIRWAYS OF
WHISPERING PINES
CONDOMINIUM

CONNECTS TO
SANITARY LINE
ON SHEET JJ




LEDY SURVEY GROSS

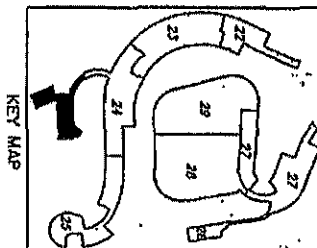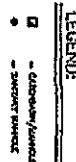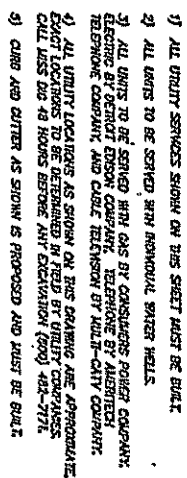

UTILITY PLAN



LEO SURVEY GR

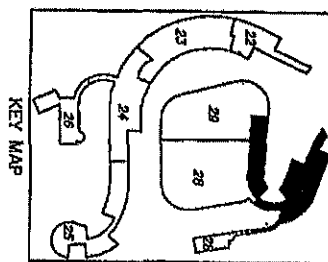

UTILITY PLAN


FAIRWAYS OF WHISPERING PINES CONDOMINIUM



LEDY SURVEY GROUP
2000 PINE TREE ROAD
SUITE 3
LANSING MI 48211
PH (313) 362-2544
FAX (313) 362-2500


LITER 2662 PINE 0683

UNOFFICIAL COPY

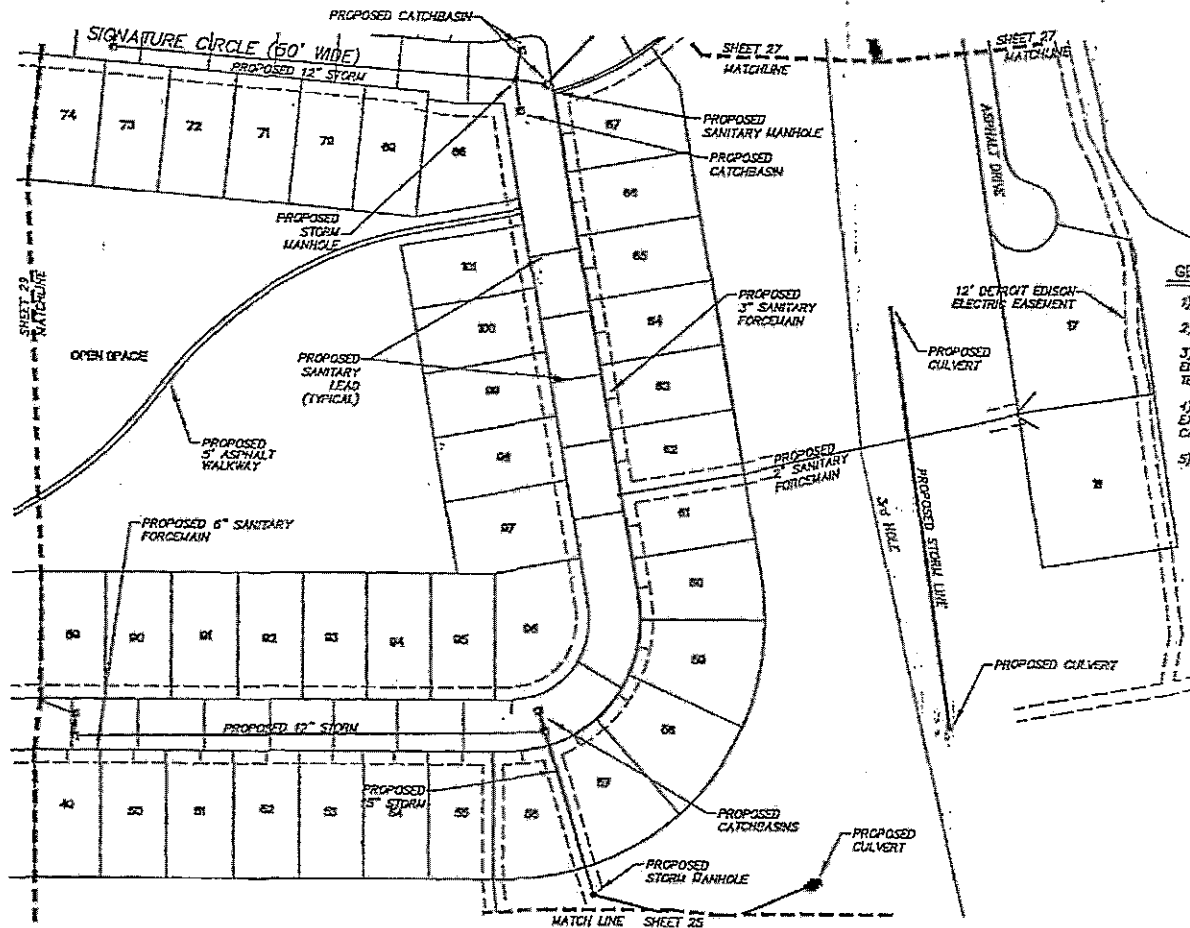

LEGEND:


- CATCHBASIN/MANHOLE
- SANITARY MANHOLE

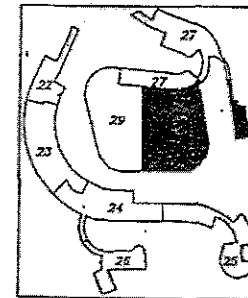

KEY MAP

GENERAL NOTES:


- 1) ALL UTILITY SERVICES SHOWN ON THIS SHEET MUST BE BUILT.
- 2) ALL UNITS TO BE SERVED WITH INDIVIDUAL WATER BELLS.
- 3) ALL UNITS TO BE SERVED WITH GAS BY CONSUMERS POWER COMPANY, ELECTRIC BY DETROIT EDISON COMPANY, TELEPHONE BY AMERITECH TELEPHONE COMPANY, AND CABLE TELEVISION BY MULTICITY COMPANY.
- 4) ALL UTILITY LOCATIONS AS SHOWN ON THIS DRAWING ARE APPROXIMATE. EXACT LOCATIONS TO BE DETERMINED IN FIELD BY UTILITY COMPANIES. CALL MISS DIG 48 HOURS BEFORE ANY EXCAVATION (800) 482-7171.
- 5) CURB AND GUTTER AS SHOWN IS PROPOSED AND MUST BE BUILT.

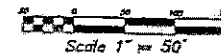

UTILITY PLAN
FAIRWAYS OF
WHISPERING PINES
CONDOMINIUM



LEDY SURVEY GROUP
PROPOSED 7-20-88 SHEET 20

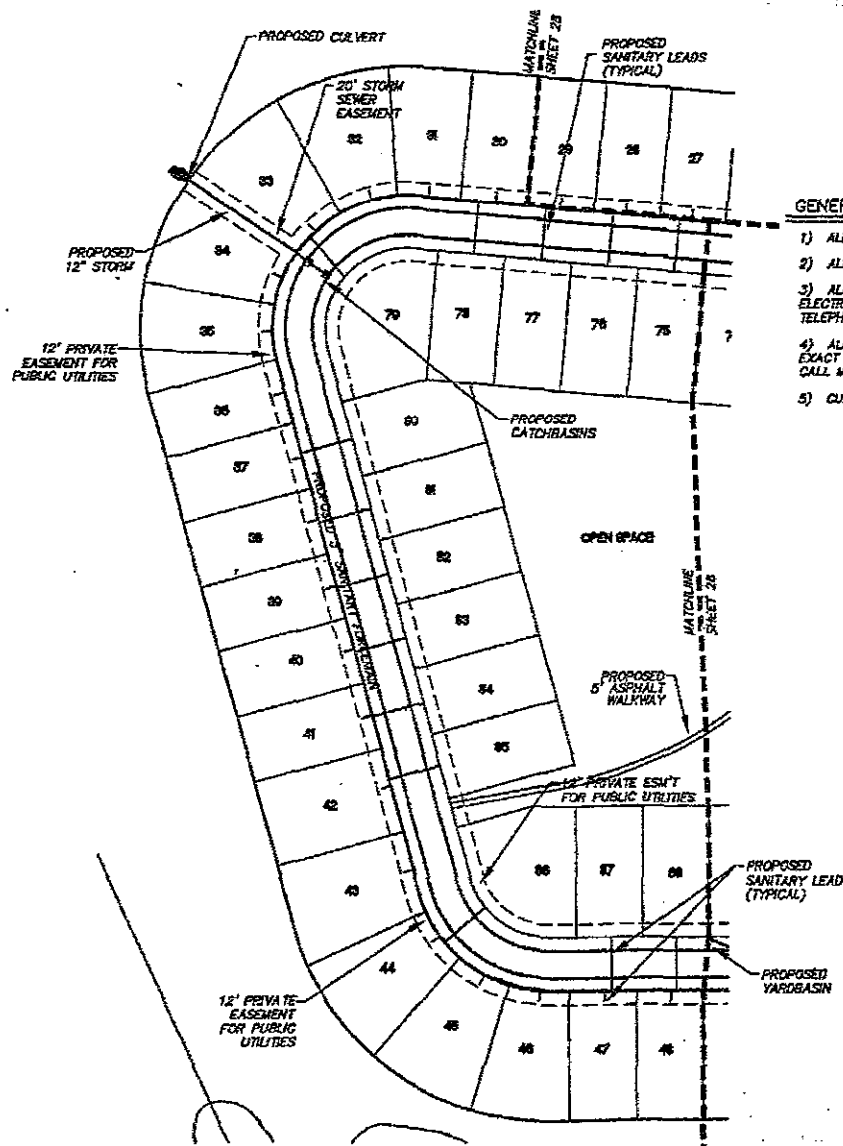


LEGEND:

- ☐ = CATCHBASIN/MANHOLE
- = SANITARY MANHOLE

GENERAL NOTES:

- 1) ALL UTILITY SERVICES SHOWN ON THIS SHEET MUST BE BUILT.
- 2) ALL UNITS TO BE SERVED WITH INDIVIDUAL WATER WELLS.
- 3) ALL UNITS TO BE SERVED WITH GAS BY CONSUMERS POWER COMPANY, ELECTRIC BY DETROIT EDISON COMPANY, TELEPHONE BY AMERITECH TELEPHONE COMPANY, AND CABLE TELEVISION BY MULTI-CITY COMPANY.
- 4) ALL UTILITY LOCATIONS AS SHOWN ON THIS DRAWING ARE APPROXIMATE. EXACT LOCATIONS TO BE DETERMINED IN FIELD BY UTILITY COMPANIES. CALL MISS DIG 48 HOURS BEFORE ANY EXCAVATION (800) 422-7171.
- 5) CURB AND GUTTER AS SHOWN IS PROPOSED AND MUST BE BUILT.

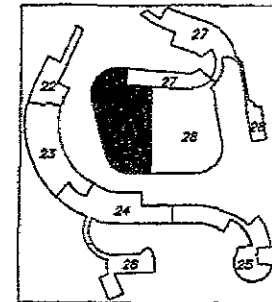

KEY MAP



**UTILITY PLAN
 FAIRWAYS OF
 WHISPERING PINES
 CONDOMINIUM**




LEDY SURVEY GROUP
 2136 PINE TREE ROAD
 SUITE C
 LANSING, MI 48211
 (313) 363-3900
 FAX (313) 363-3905
 PROPOSED 7-20-98 SHEET 24


JB04 356 PAGE 0180



[Handwritten Signature]

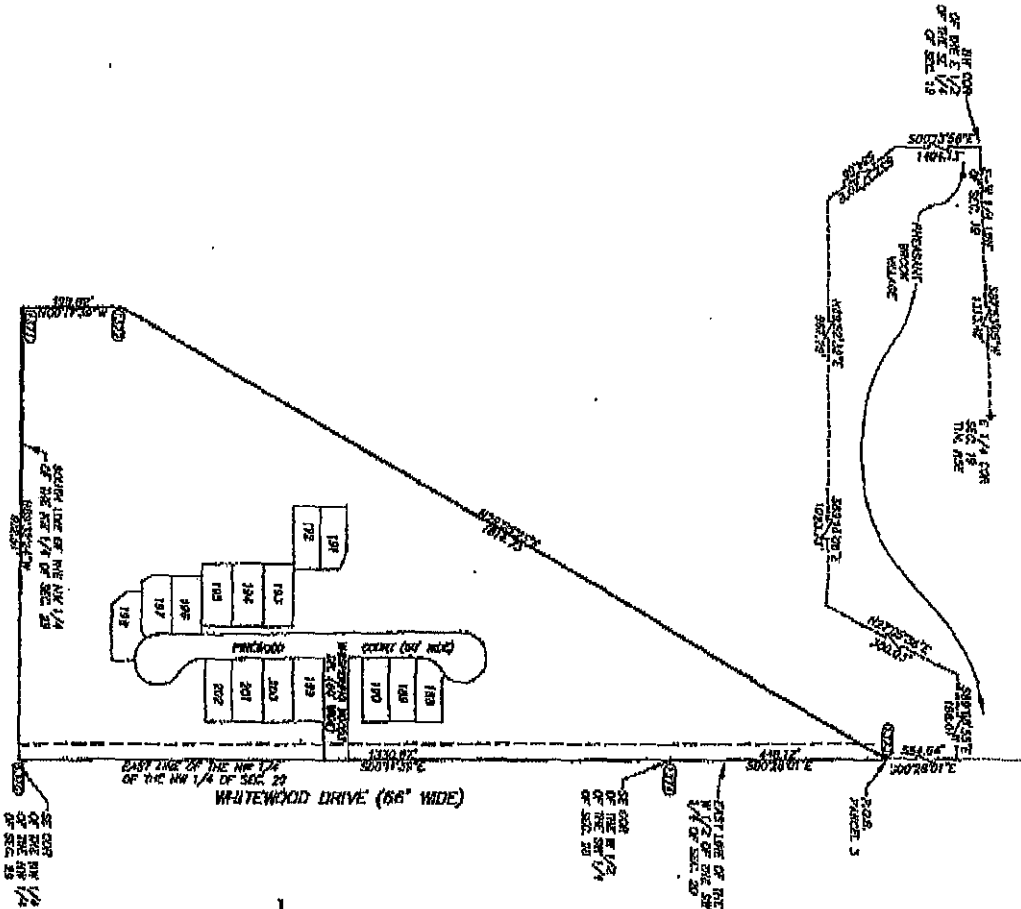

P.O.B. ROUTE SHEET
FAIRWAYS AT
WHISPERING PINES
CONDOMINIUMS

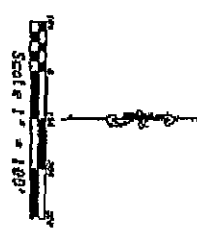

GENERAL NOTES:
1. ALL PARCEL CORNER COORDINATES ARE SHOWN ON THE SHEET PLAN (SHEET 20).
LEGEND:
2000' - LIMIT OF SUBMITTAL COORDINATE



LIBRARY 356 PAGE 0181



CURVE TABLE



GENERAL NOTES

1. SEE GENERAL NOTES TO SHEET NO. 1 OF THIS SET.



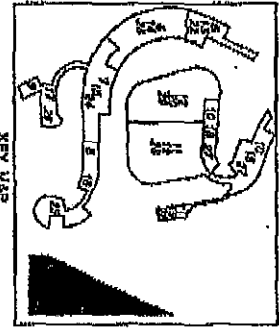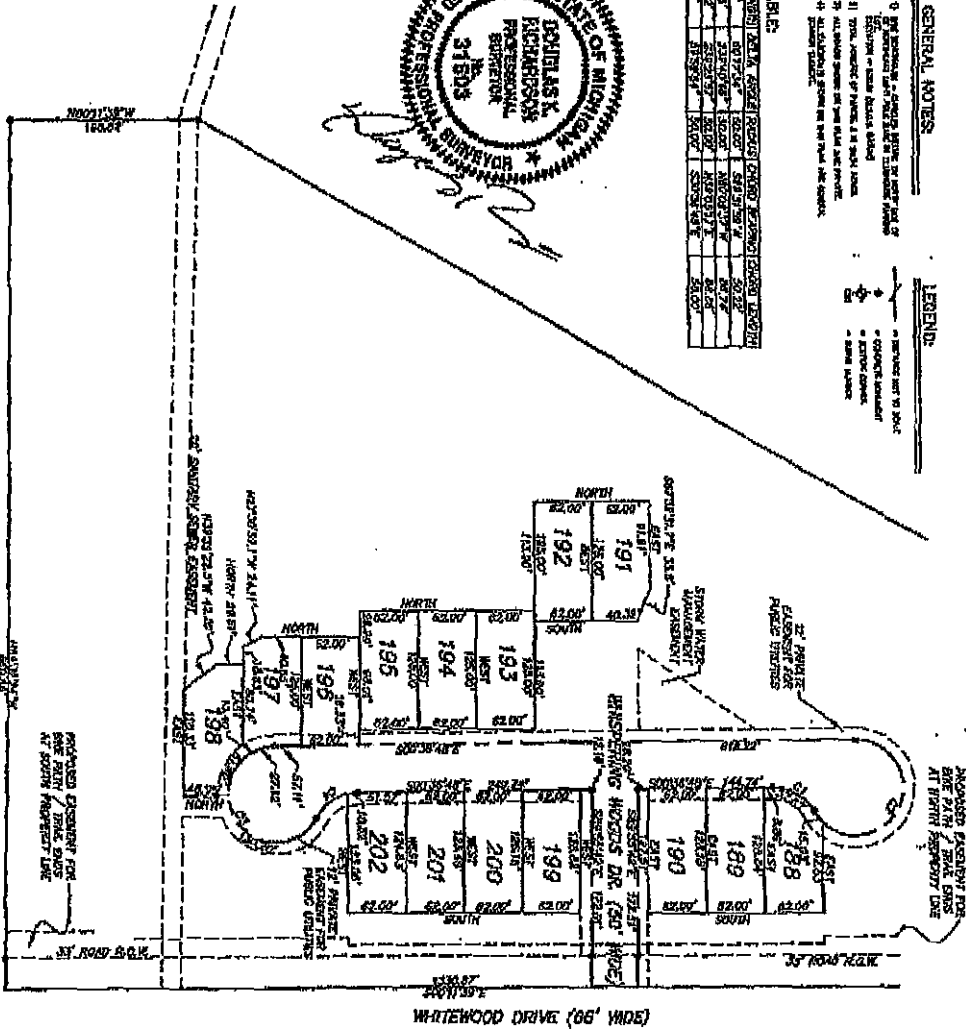

**SURVEY PLAN
FAIRWAYS AT
WHISPERING PINES
CONDOMINIUMS**





GENERAL NOTES:



LEGEND

- [illegible]

SCHEDULE OF COORDINATES

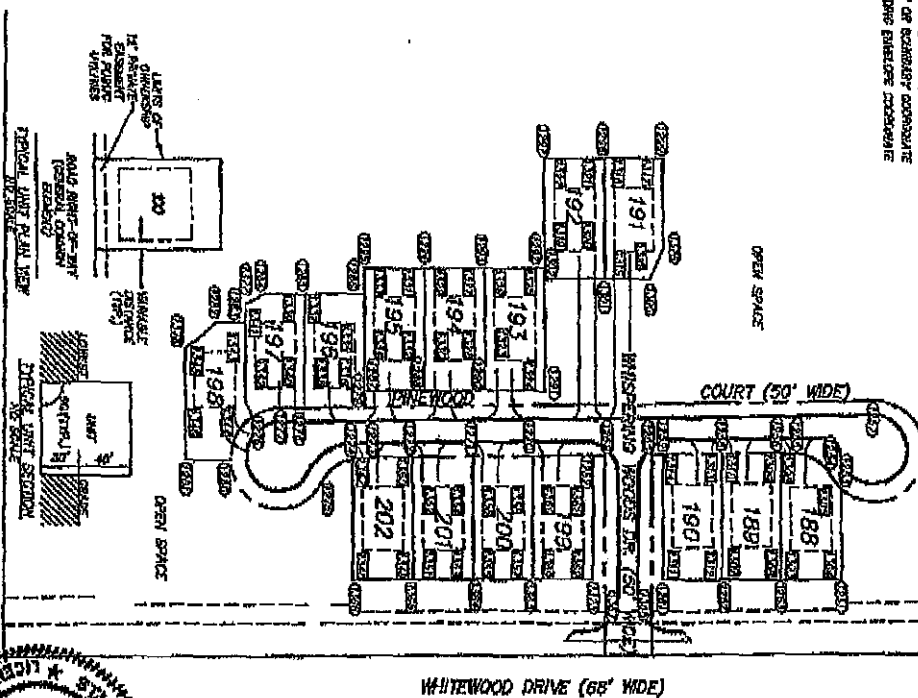

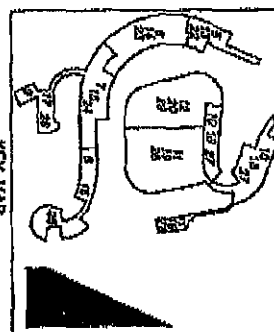



SITE PLAN
FAIRWAYS AT
WHISPERING PINES
CONDOMINIUMS

DOUGLAS K.
RICHARDSON
OFFICIAL
SEAL


